

MASJID JAMI AT-TAQWA

MLADANGAN, MINOMARTANI, KEC. NGAGLIK,
KABUPATEN SLEMAN, DAERAH ISTIMEWA YOGYAKARTA 55581



MAHASISWA


ADE NUR SYAWALI (5190911237)
NILAM CITRANING AMSARI (5190911226)
CHUSNUL ANNISA (5190911227)

DOSEN


MURWANTORO PANGHARGIYO, S.T., M.T.
WILIARTO WIRASMOYO, S.T., M.SC

Keterangan


- | | |
|-----------------------------------|---------------------|
| 1. Akses Masuk Masjid | A. Jl. Piranha Raya |
| 2. Akses Keluar Masjid | B. Jl. Kakap Raya |
| 3. Area Parkir Mobil | C. Jl. Arwana |
| 4. Entrance Masjid | |
| 5. Area Parkir Motor Utara | |
| 6. Area Parkir Motor Selatan | |
| 7. Akses Ramp | |
| 8. Taman & Selasar | |
| 9. Tangga Ke Lt. 2 Masjid | |
| 10. Selasar Asrama Putra | |
| 11. Tangga Ke Basement | |
| 12. R. Perpustakaan | |
| 13. R. Sekretariat | |
| 14. R. Baca Outdoor | |
| 15. Ruang Salar Jamah | |
| 16. Mihrab | |
| 17. Toilet & Wudhu Dilabel Wanita | |
| 18. Tangga Ke Basement | |
| 19. Ruang TPA | |
| 20. Toilet Asrama Putri | |
| 21. Ruang Belajar | |
| 22. R. Plumbng | |
| 22. R. Genset | |
| 23. Menara Masjid | |

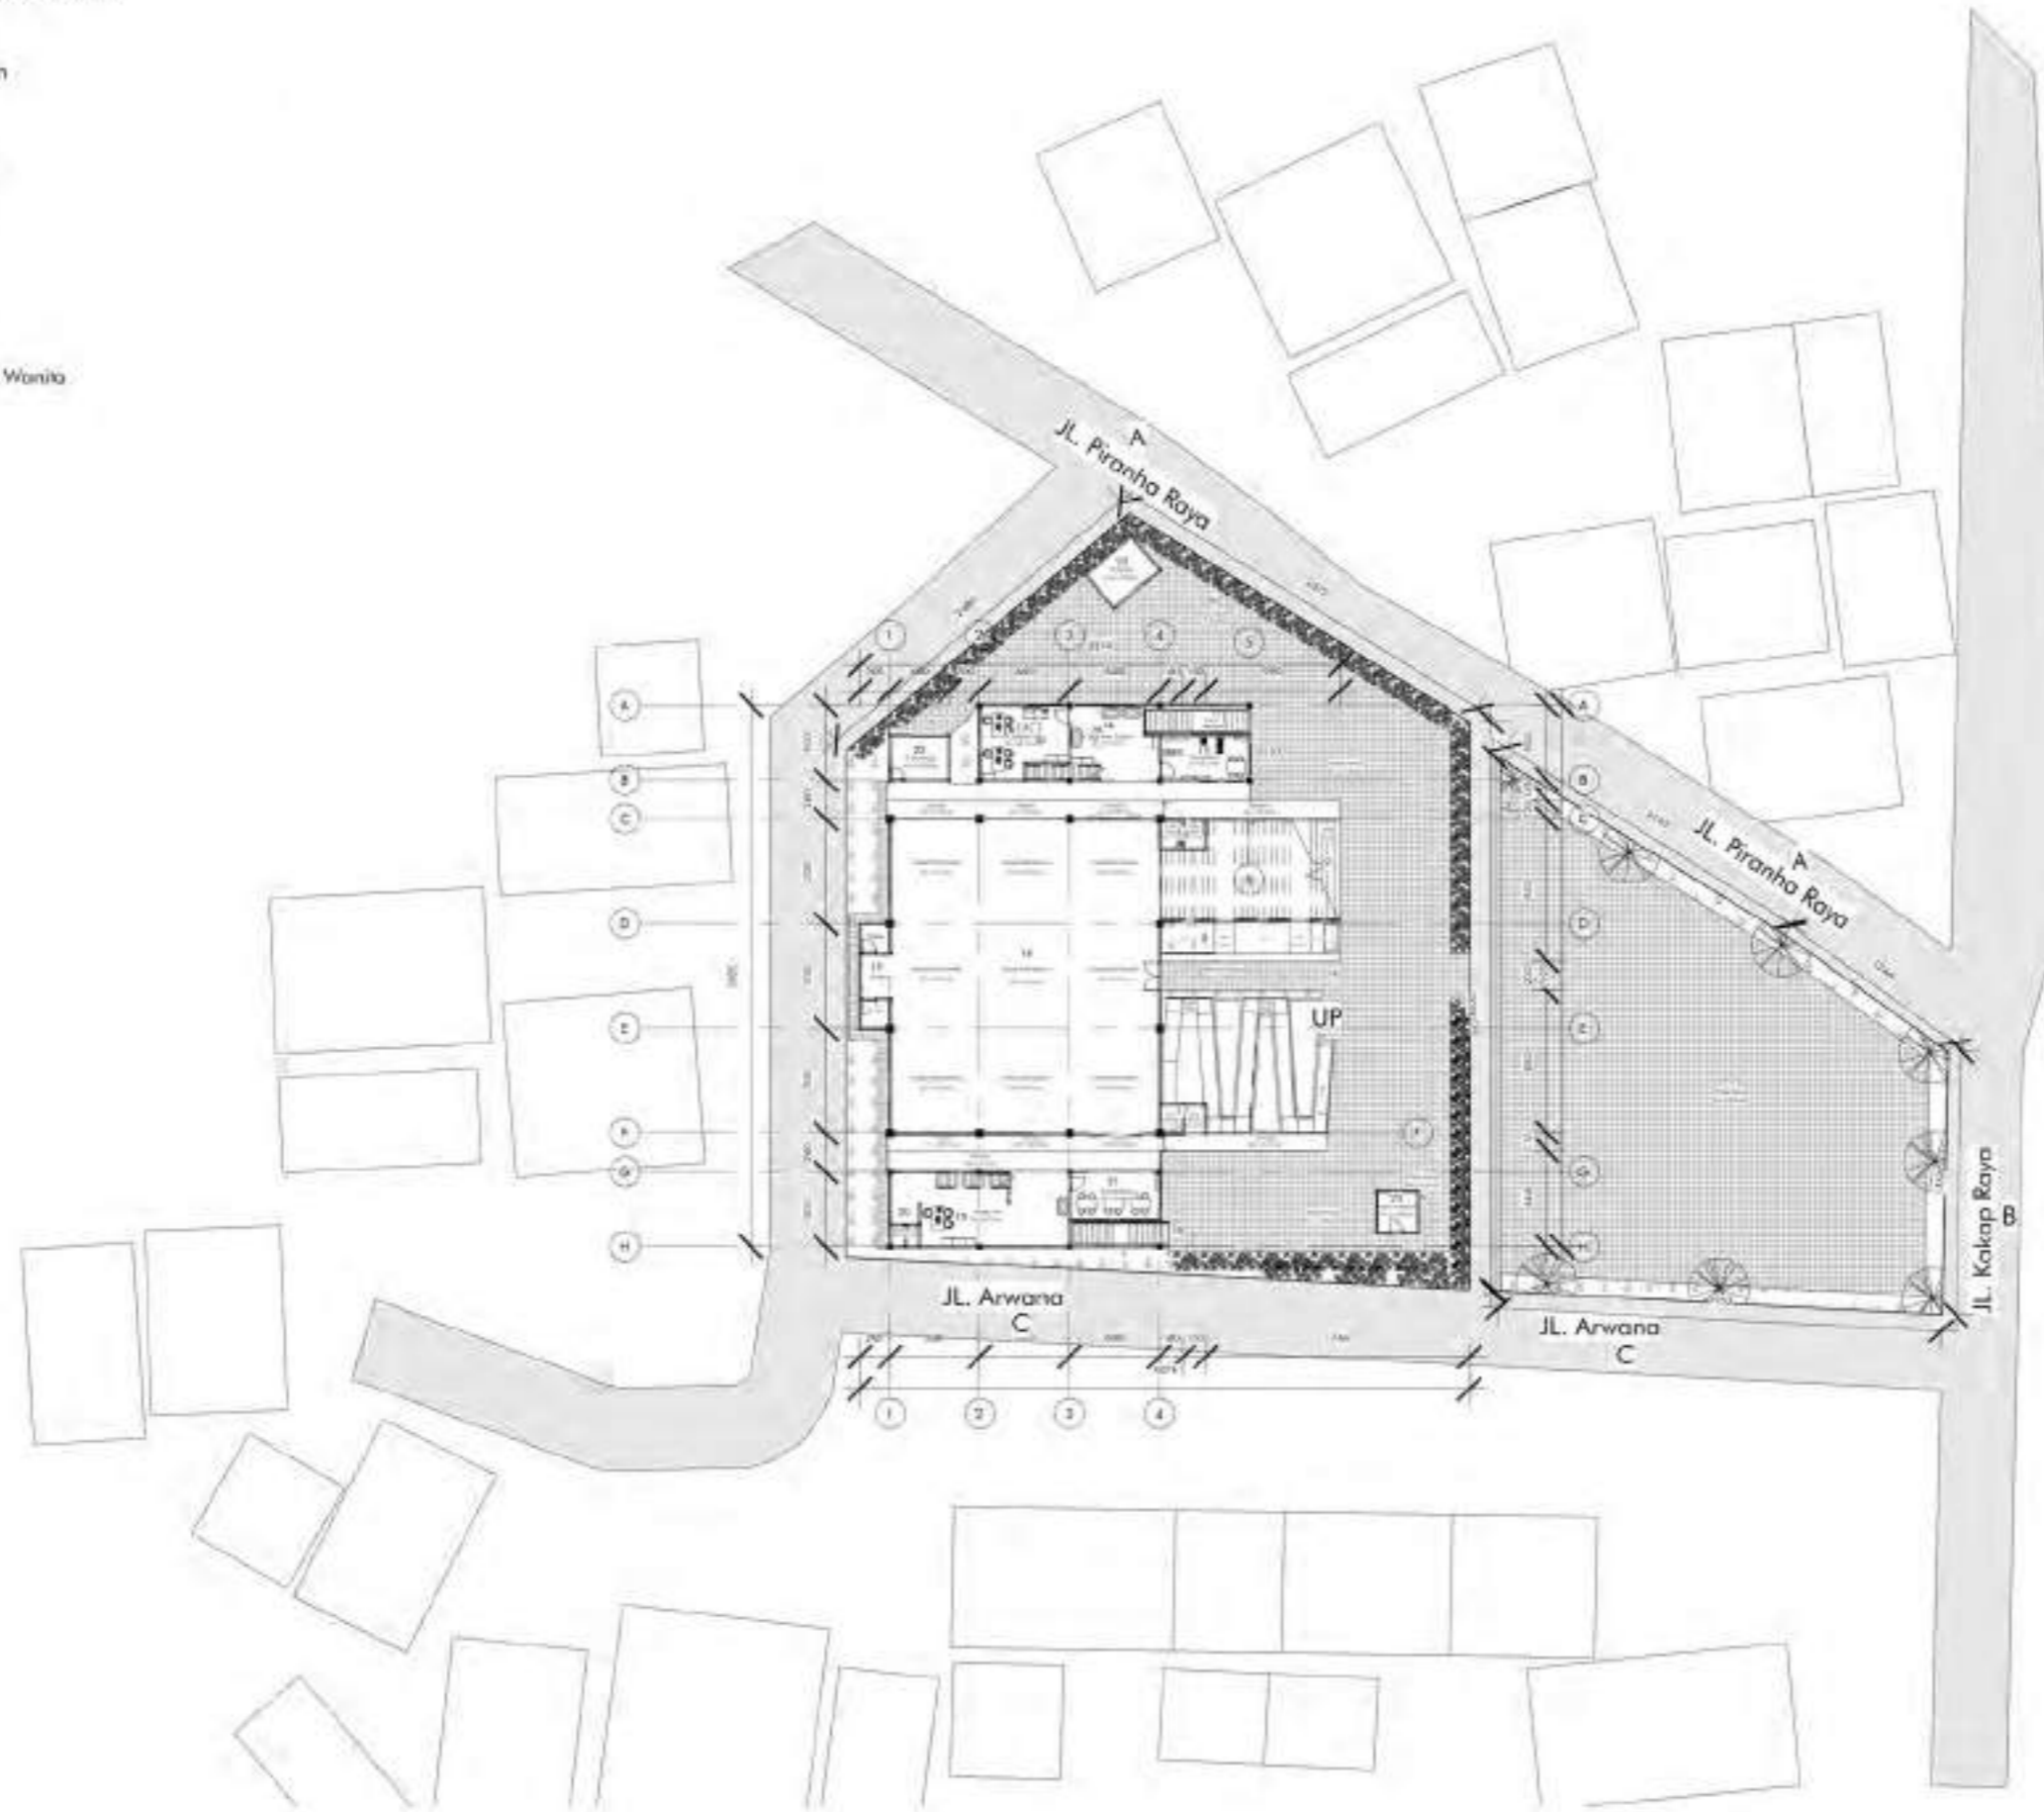


1 Siteplan
1 : 500
A101

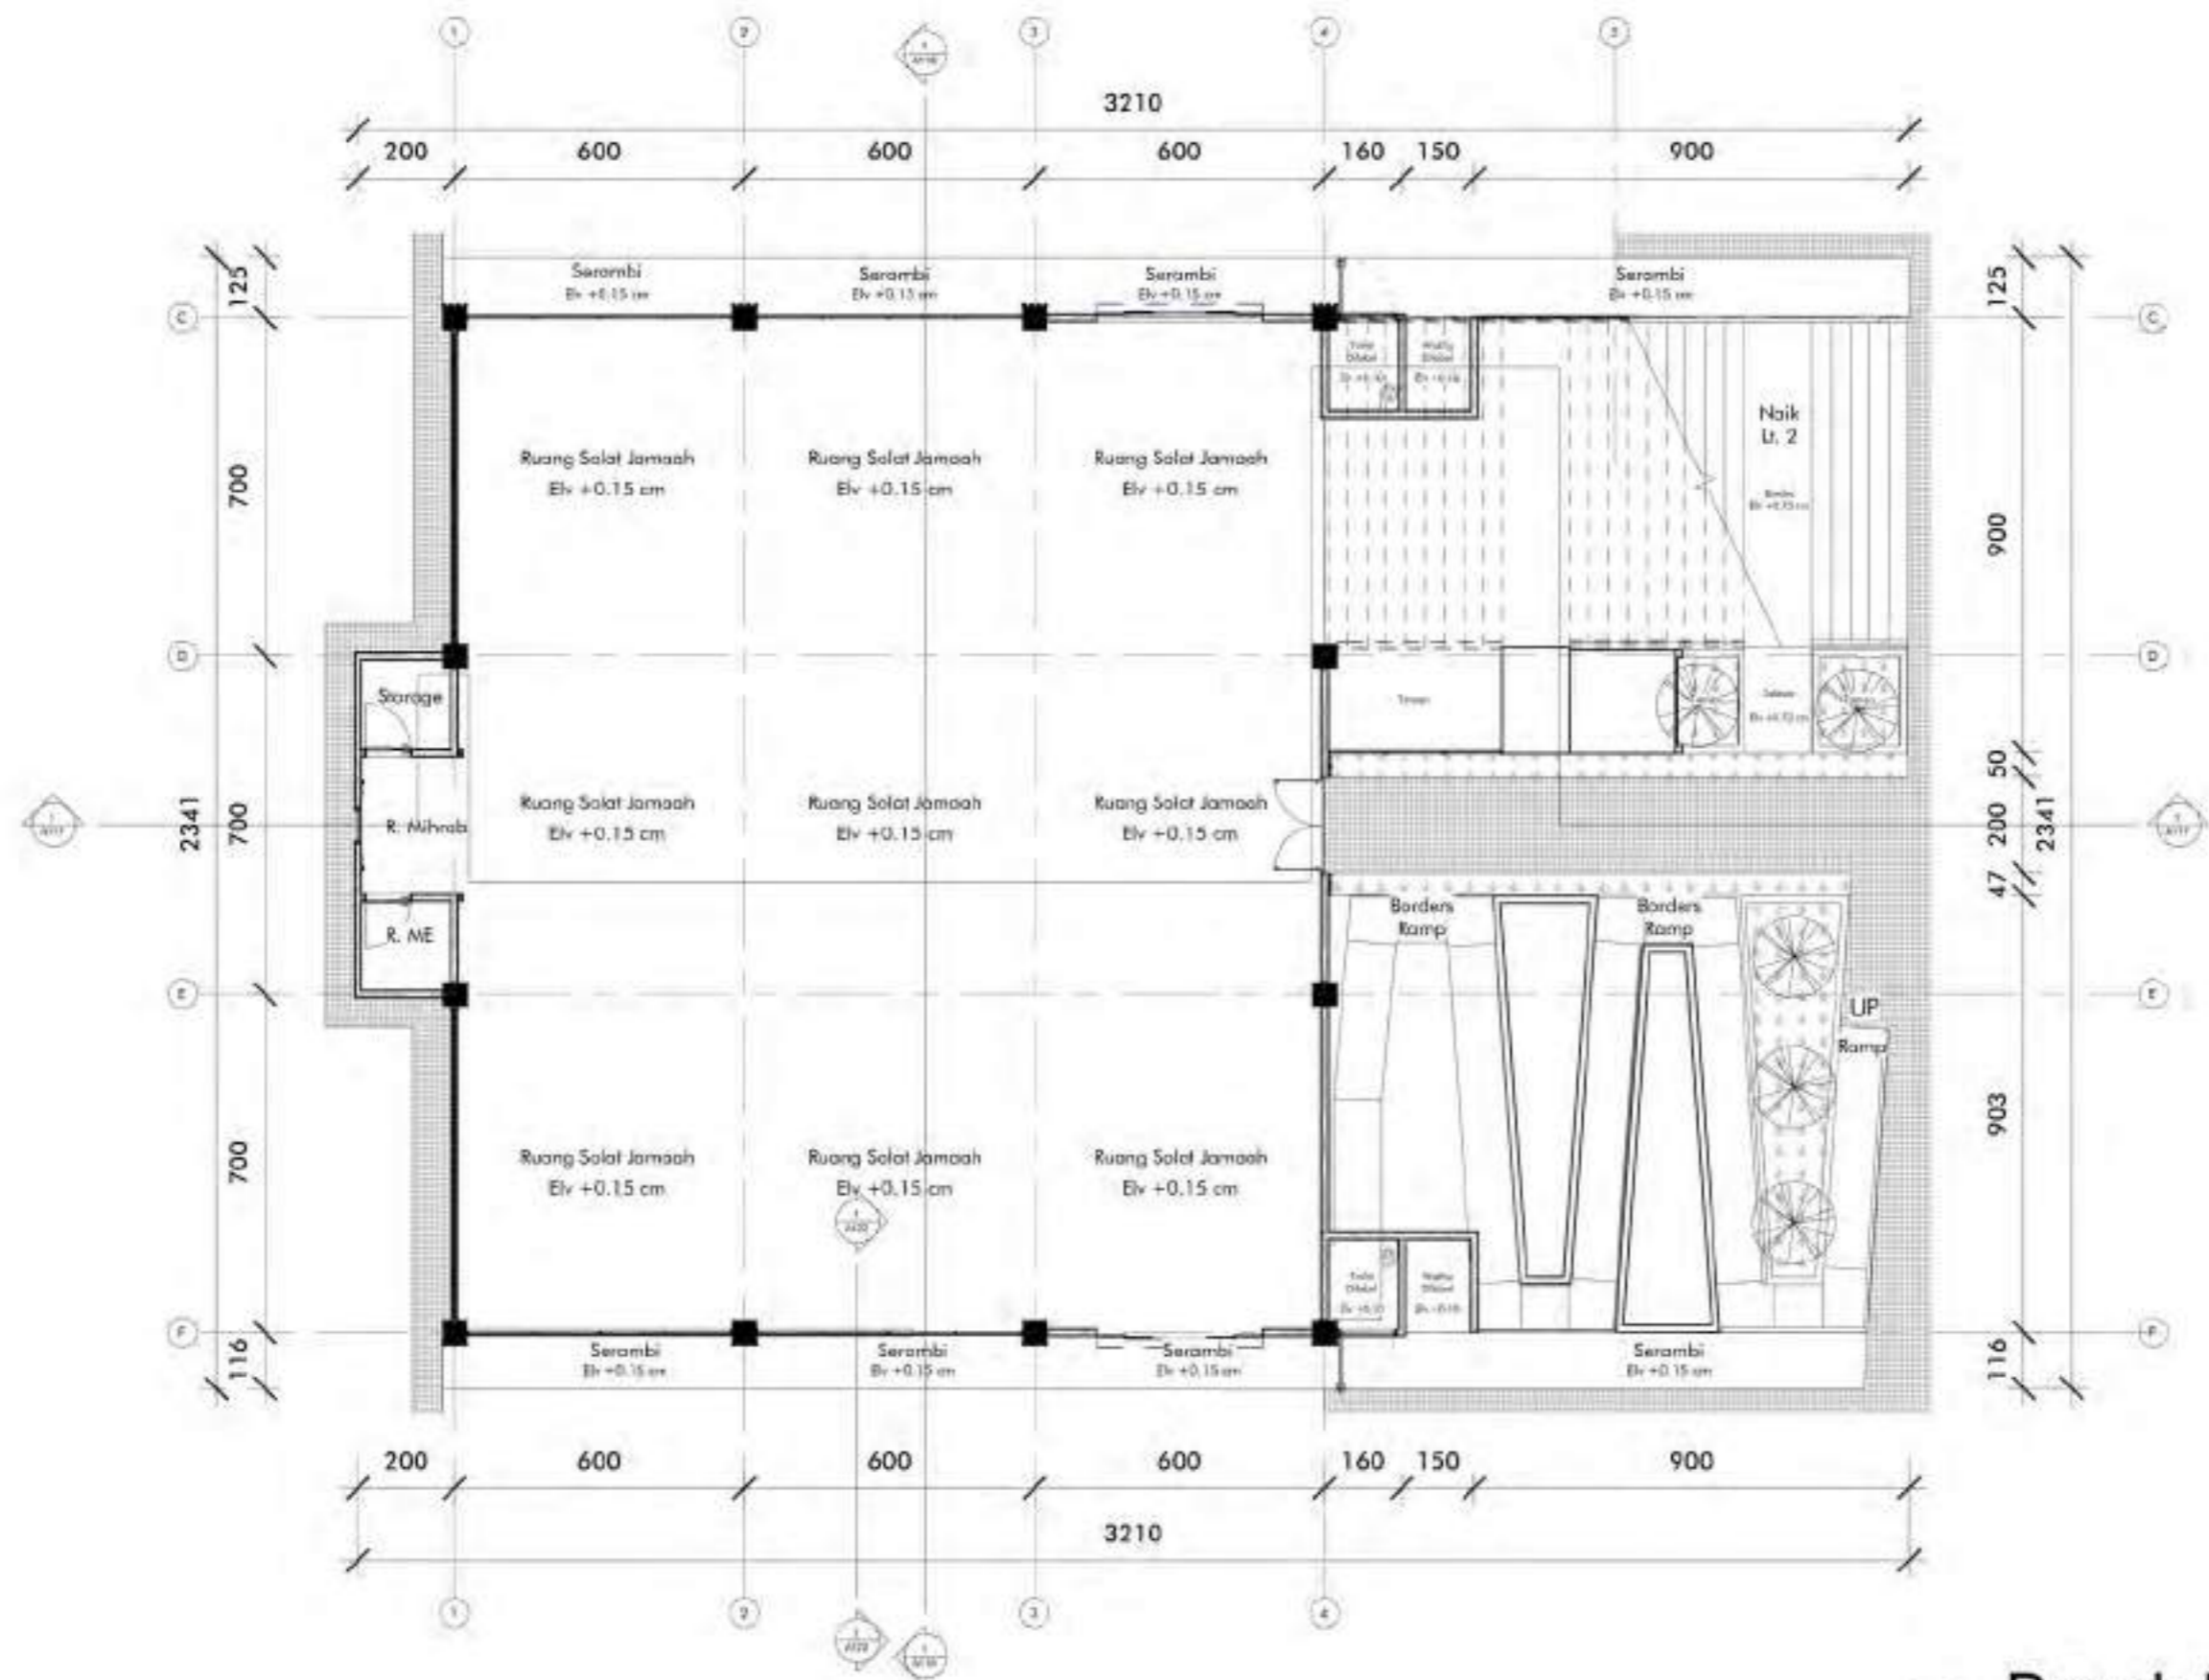


1 Denah Lt. 1 Masjid
 1 : 150
 A102

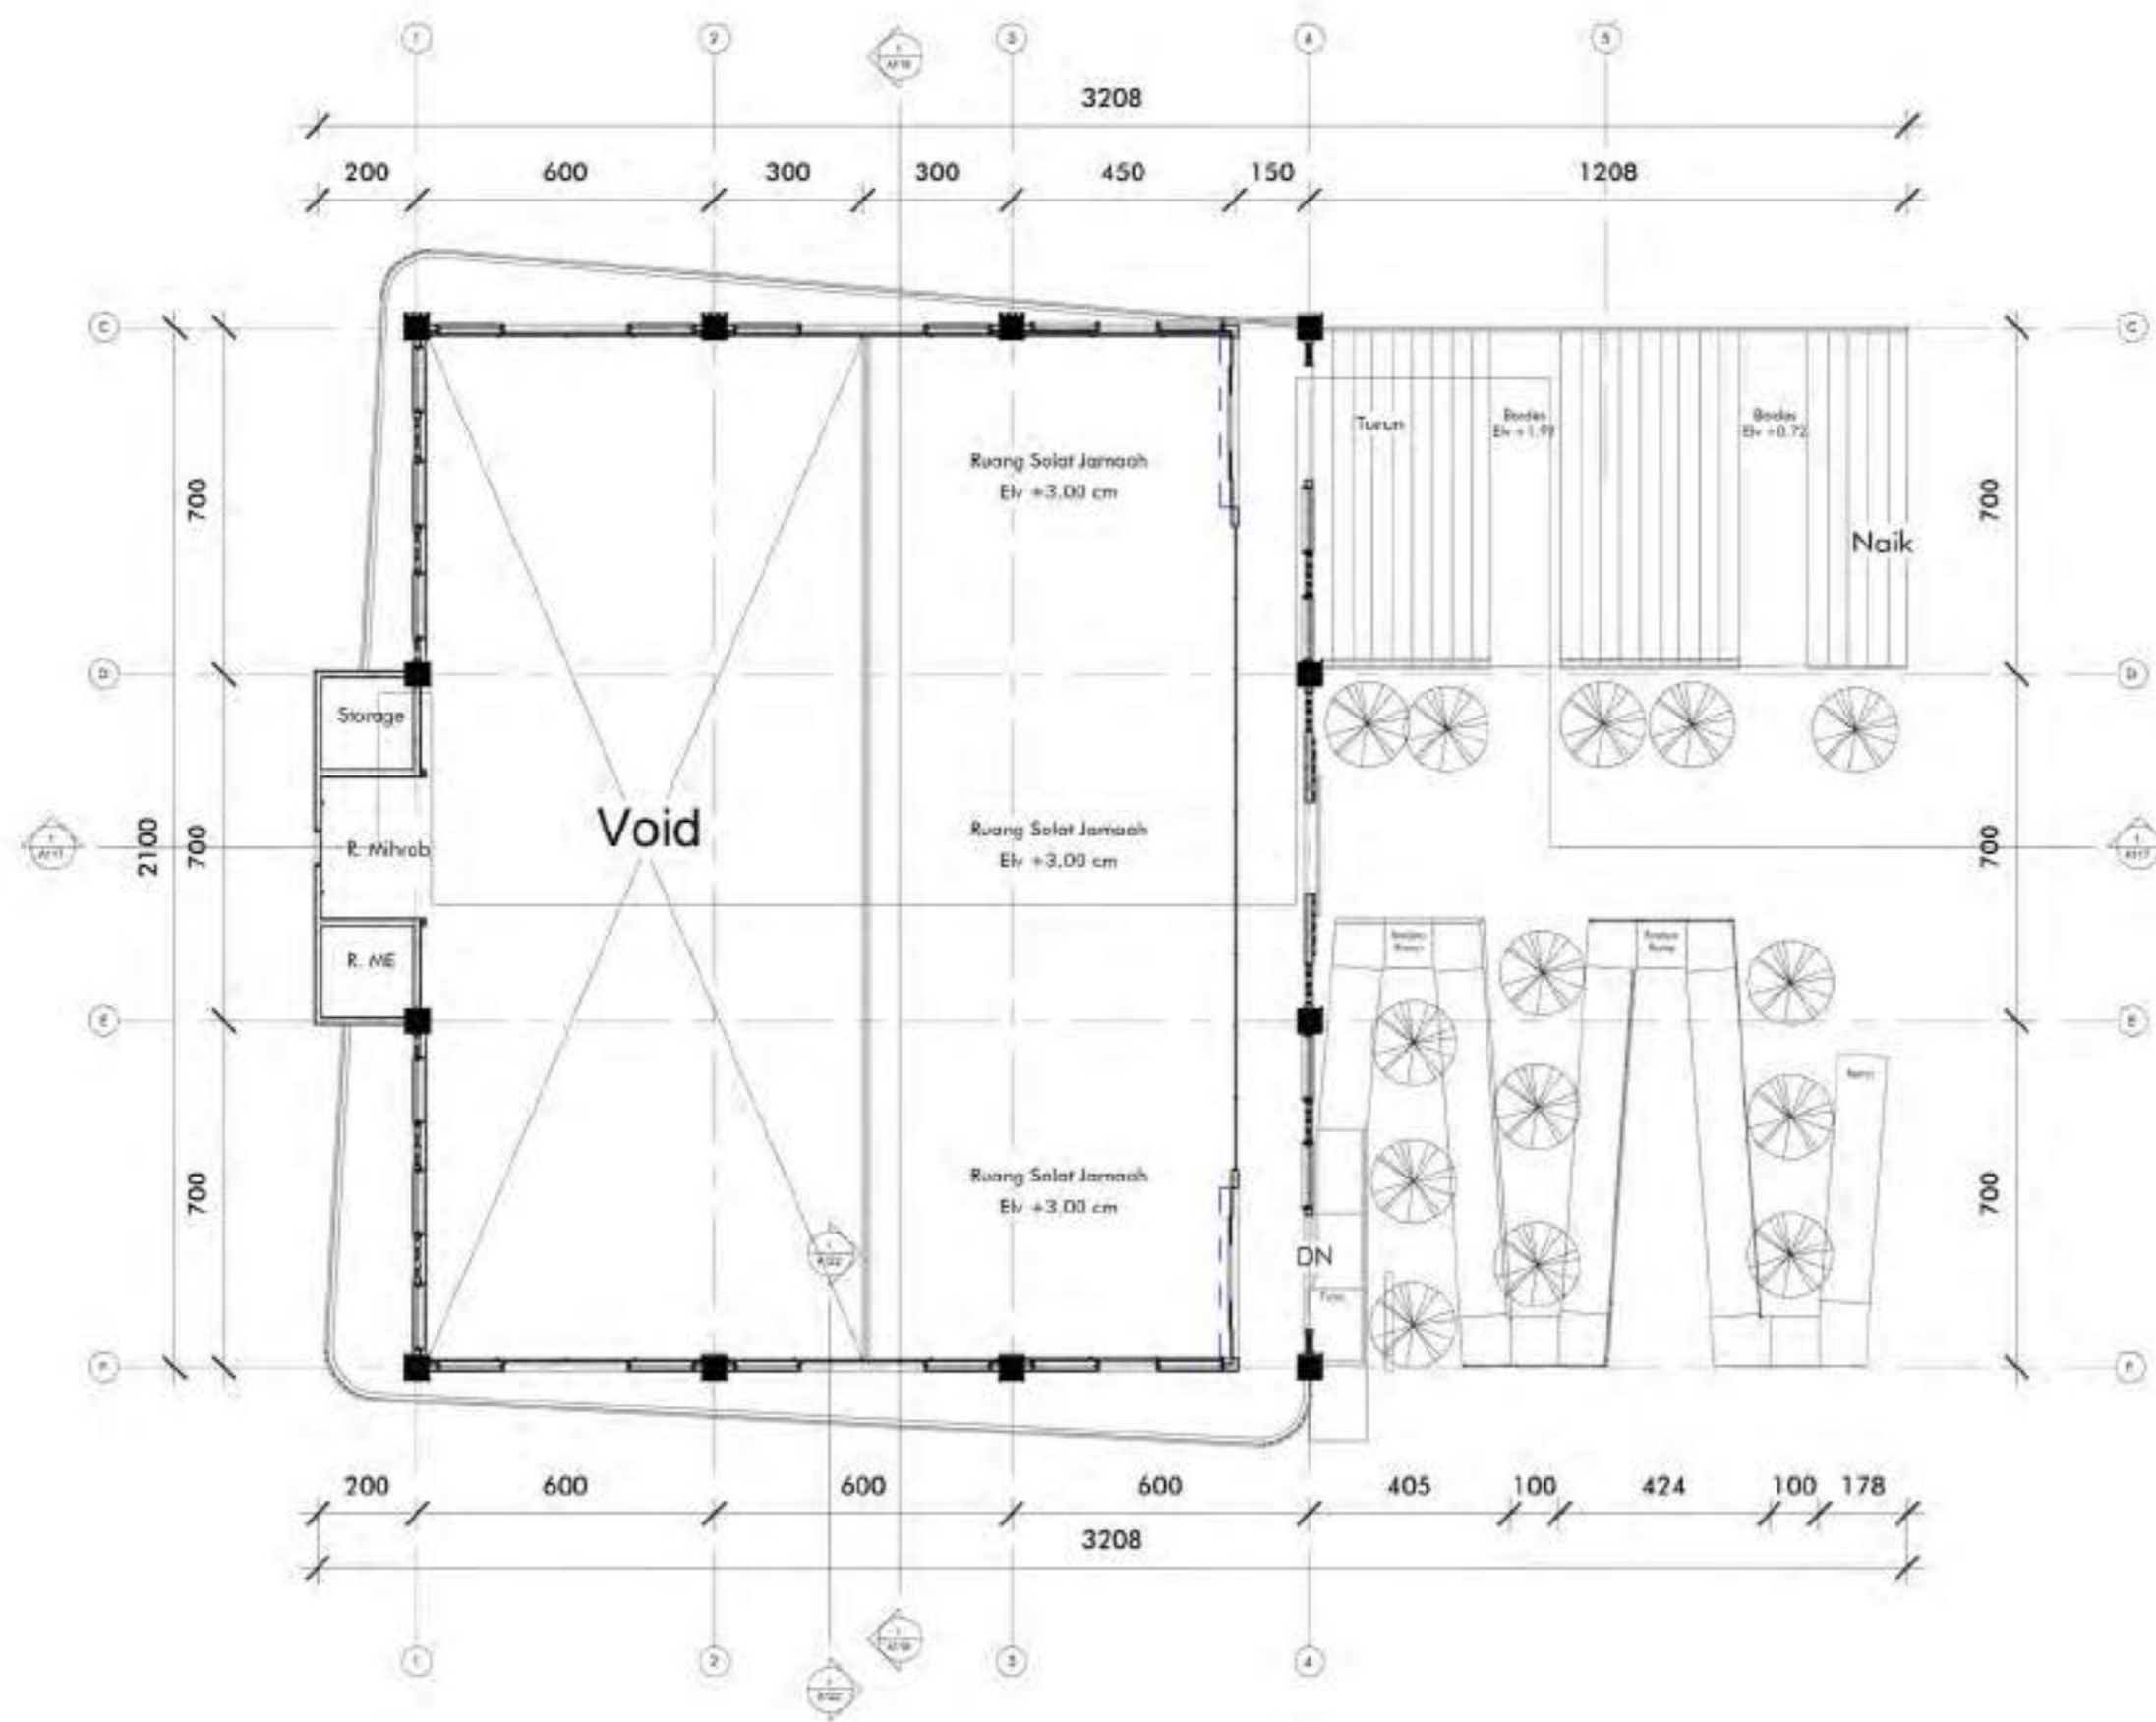


1 Denah Lt. 2 Masjid
 1 : 150
 A103

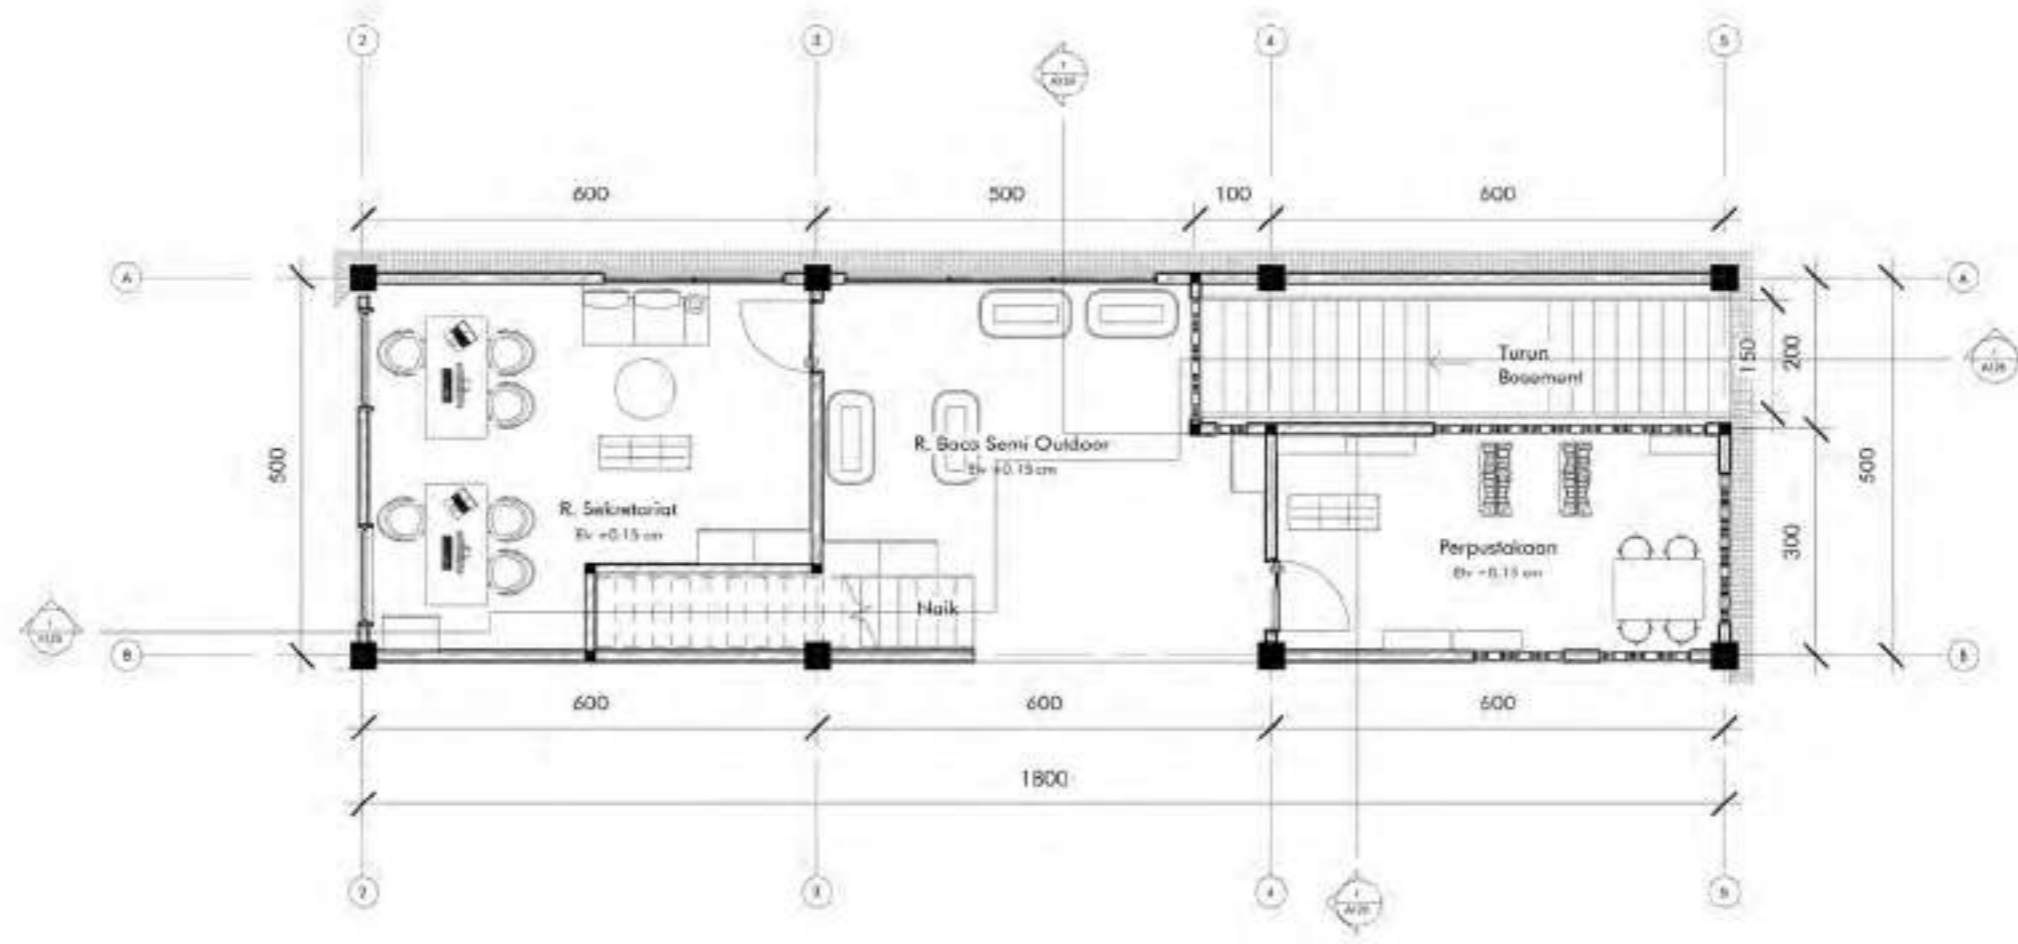


1 Denah Lantai 1 Asrama Putra
 1 : 100

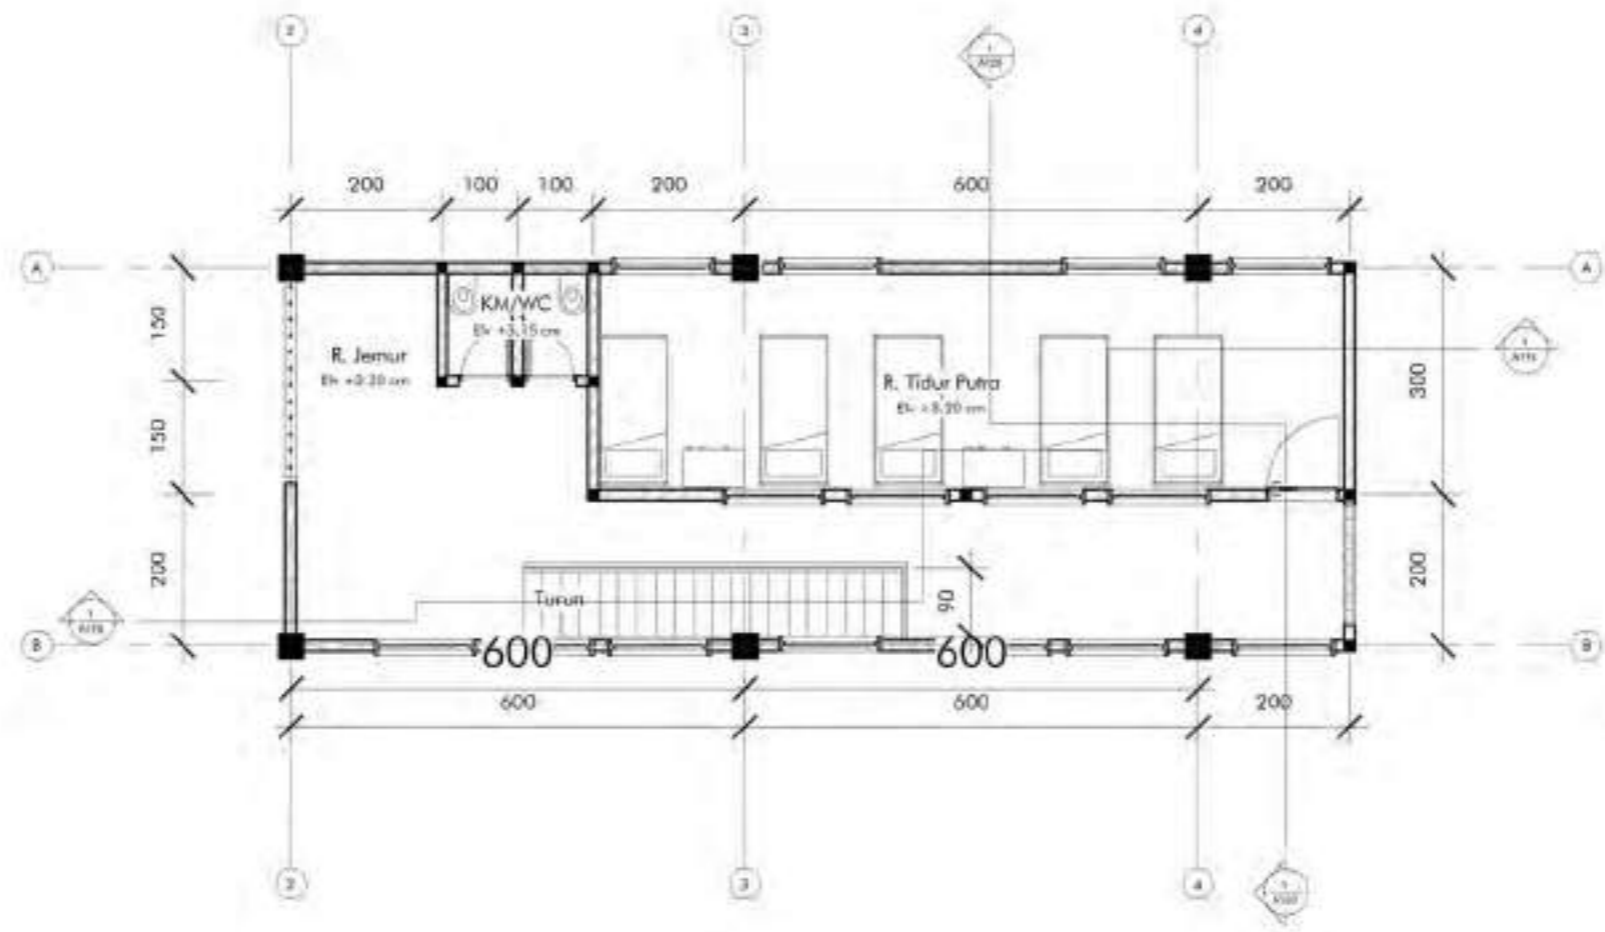


1 Denah Lantai 2 Asrama Putra
 1 : 100 A105

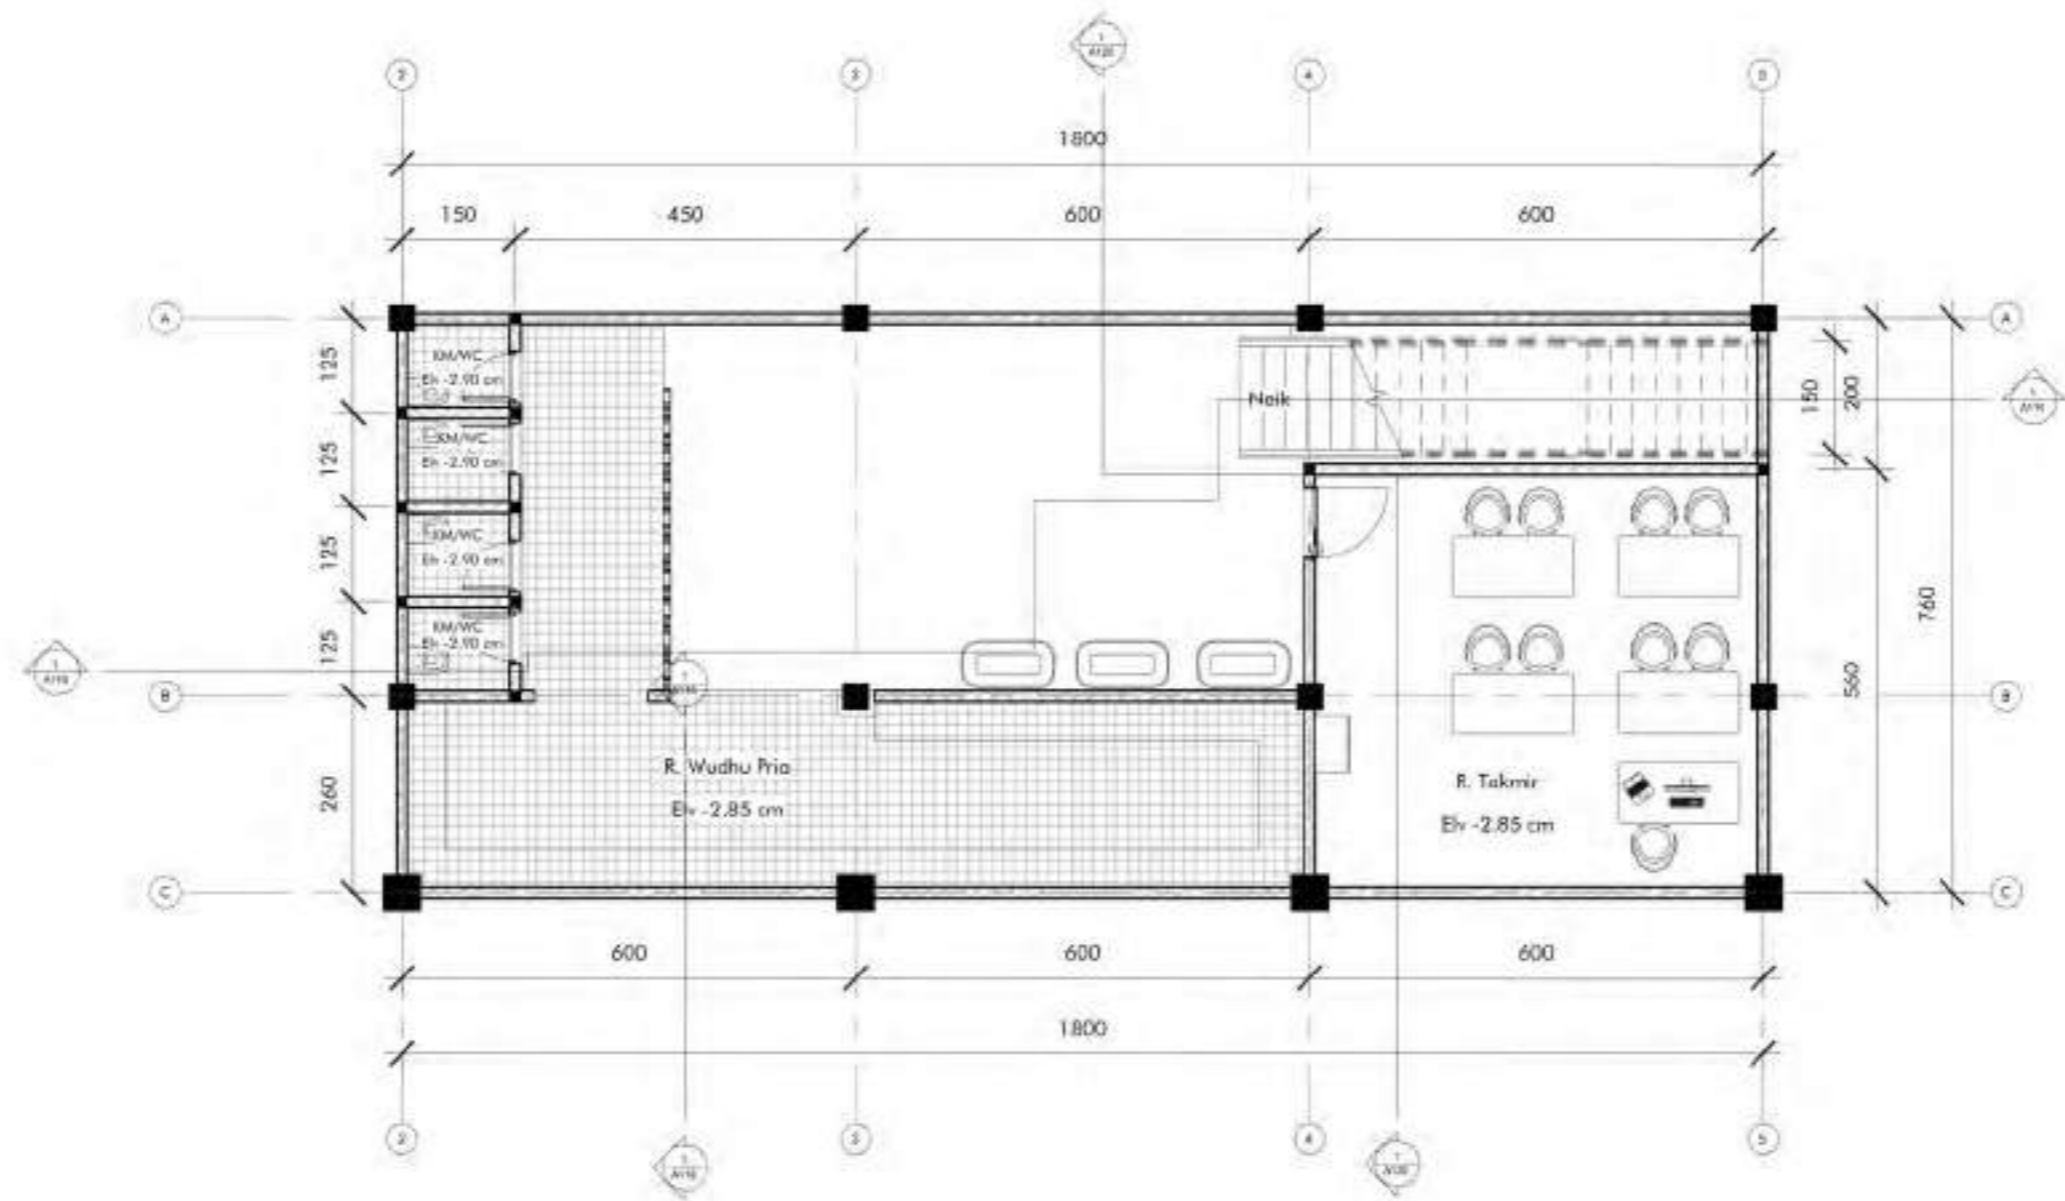


1
Denah Lt. Basement Asrama Putra
 1 : 100 A106

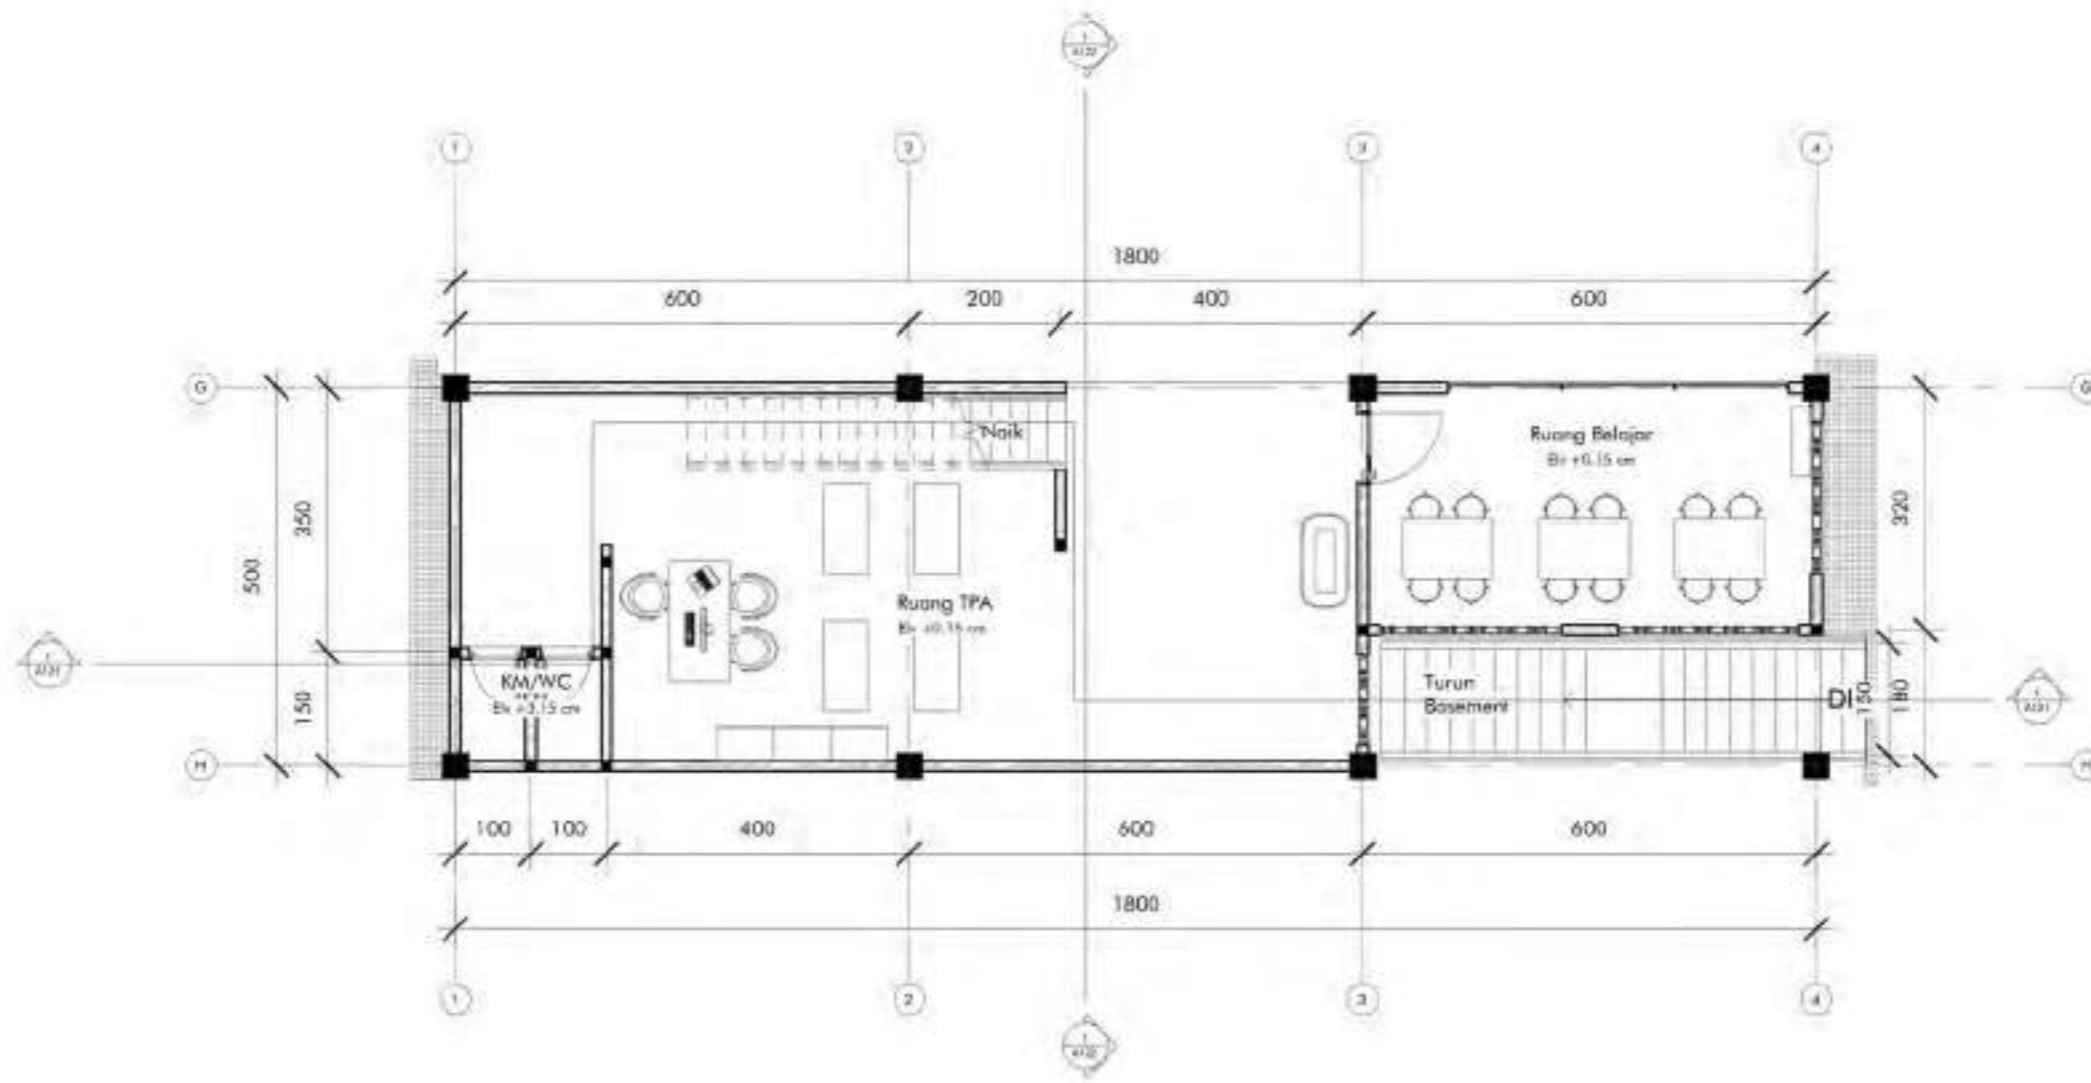

1 Denah Lantai 1 Asrama Putri
 1 : 100 A107

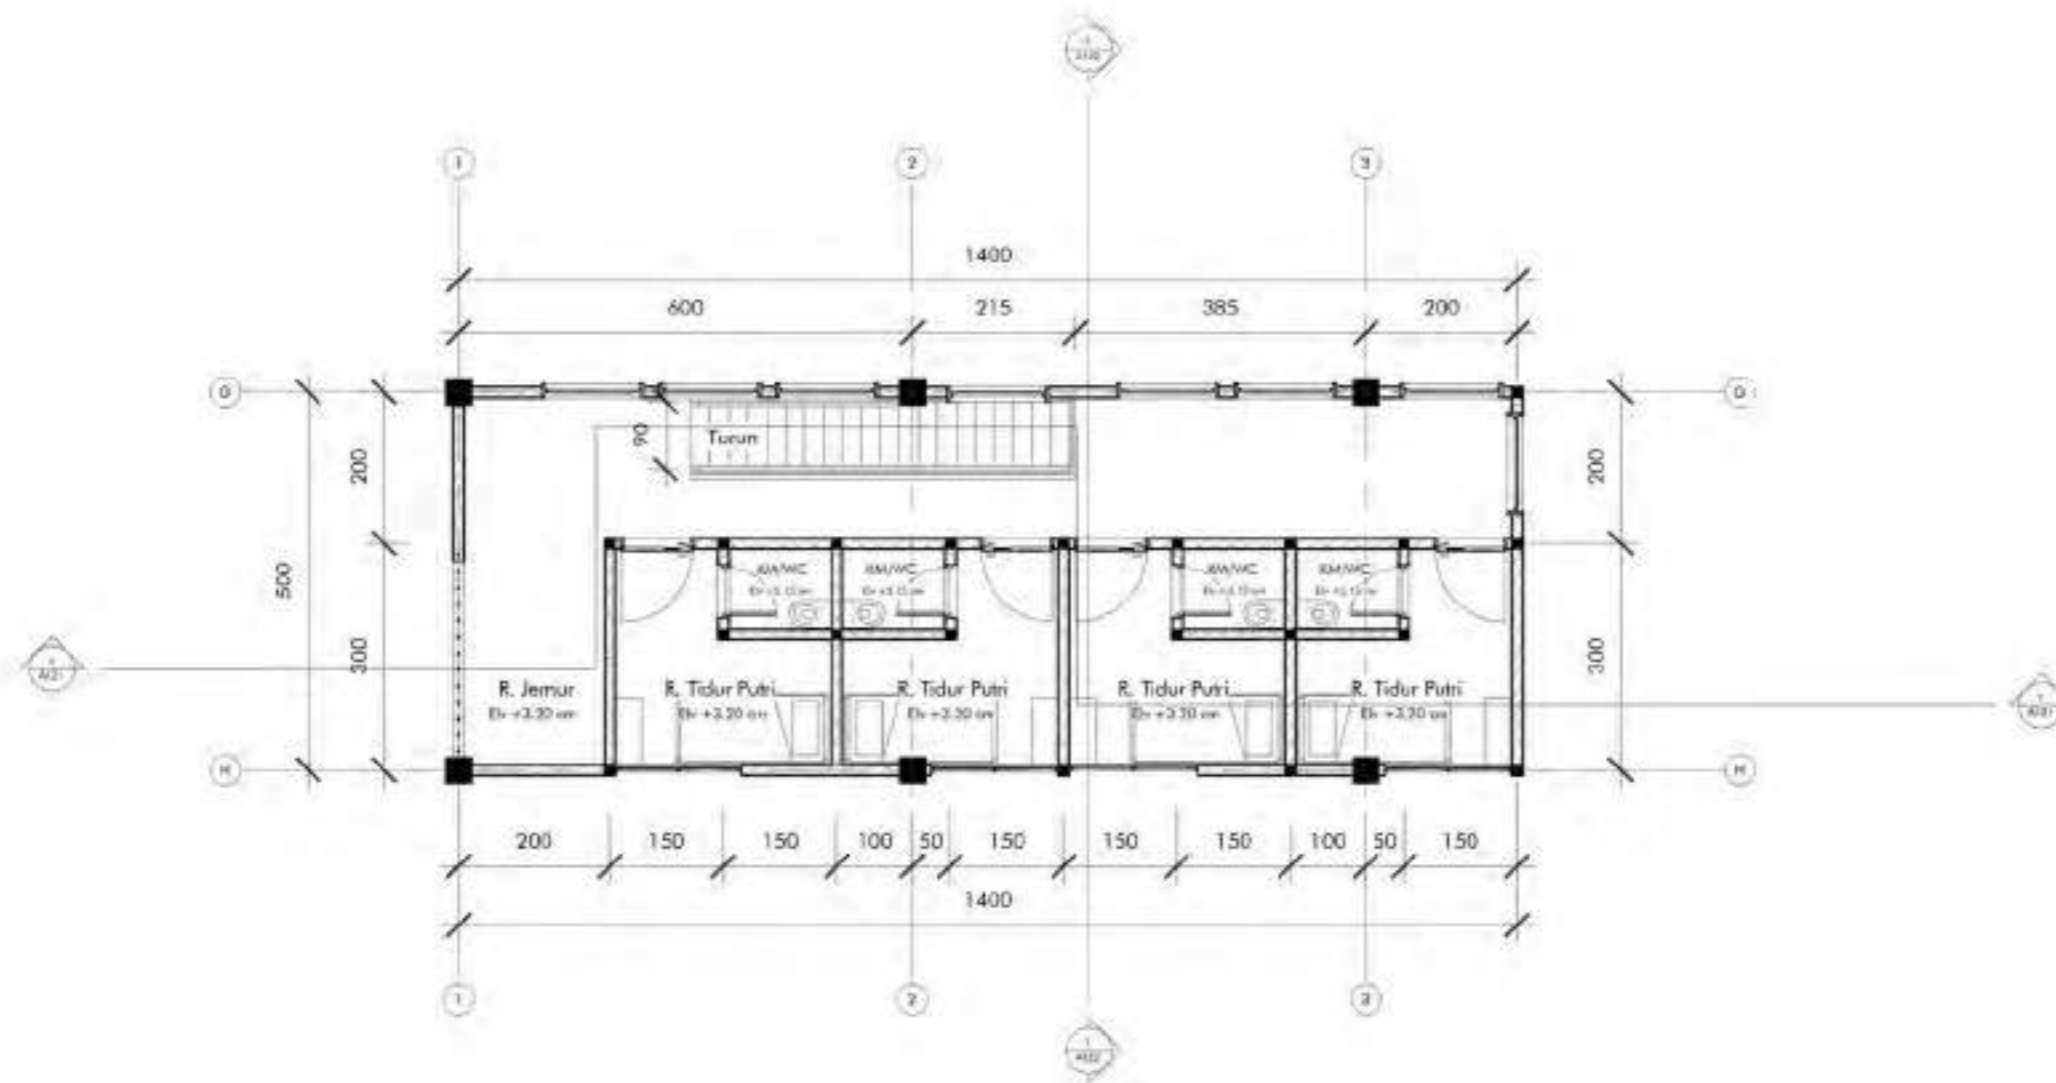

1
Denah Lantai 2 Asrama Putri
 1 : 100 A108

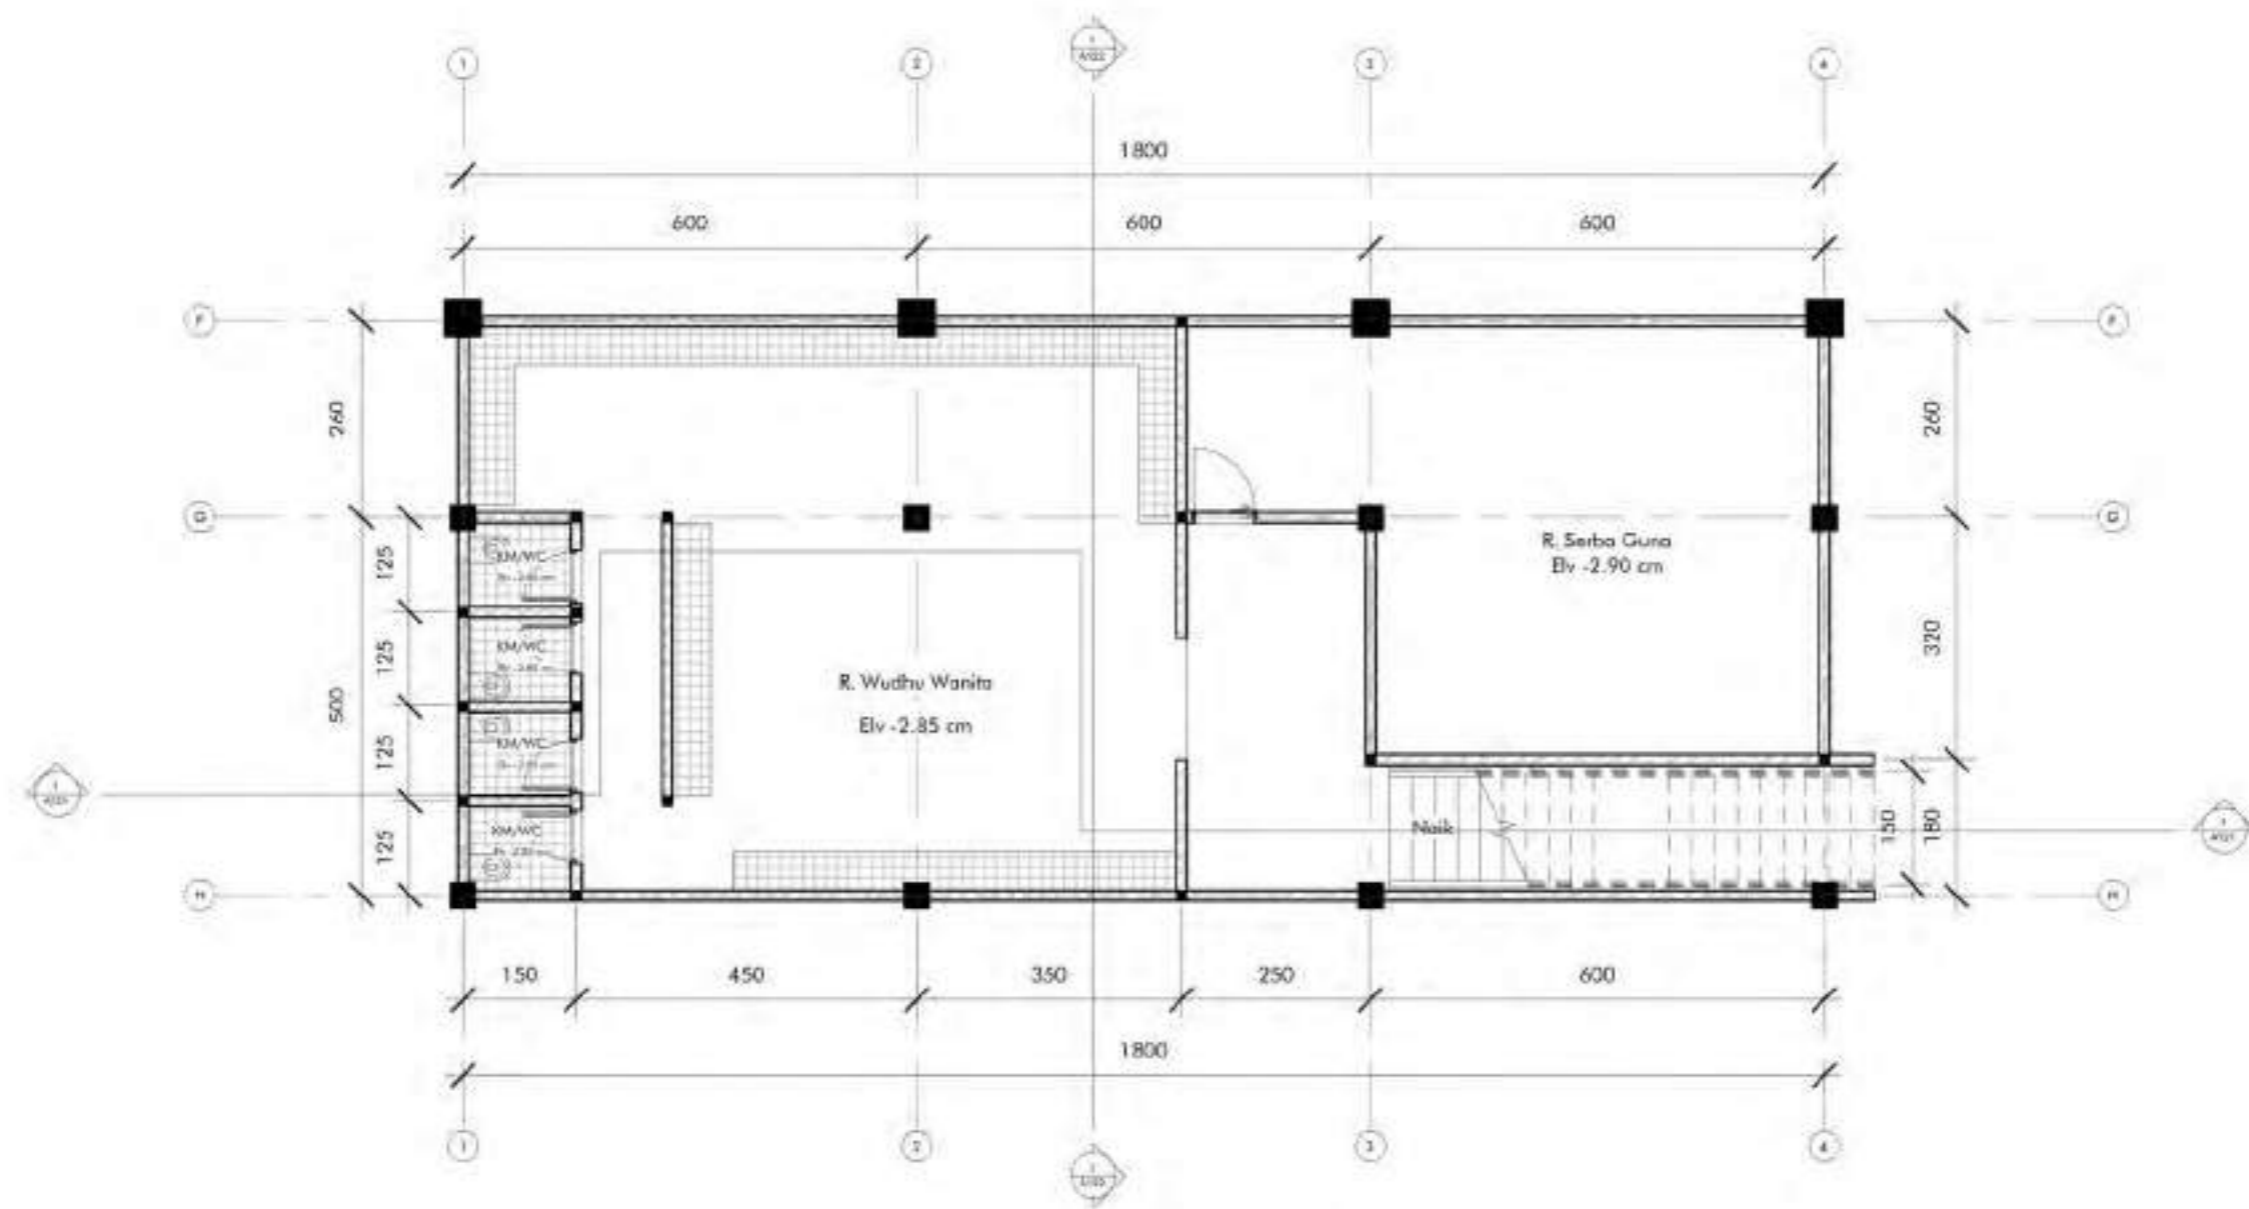

1 Denah Lt. Basement Asrama Putri
1 : 100



1 Tampak Kawasan Timur
1 : 150

A110



1 Tampak Kawasan Barat
1 : 175

A111



1 Tampak Kawasan Utara
1 : 250 A112



1

Tampak Kawasan Selatan

1 : 150


A113





1 Tampak Kanan Masjid
1 : 100
A114





1 **Tampak Kiri Masjid**
1 : 125 A115

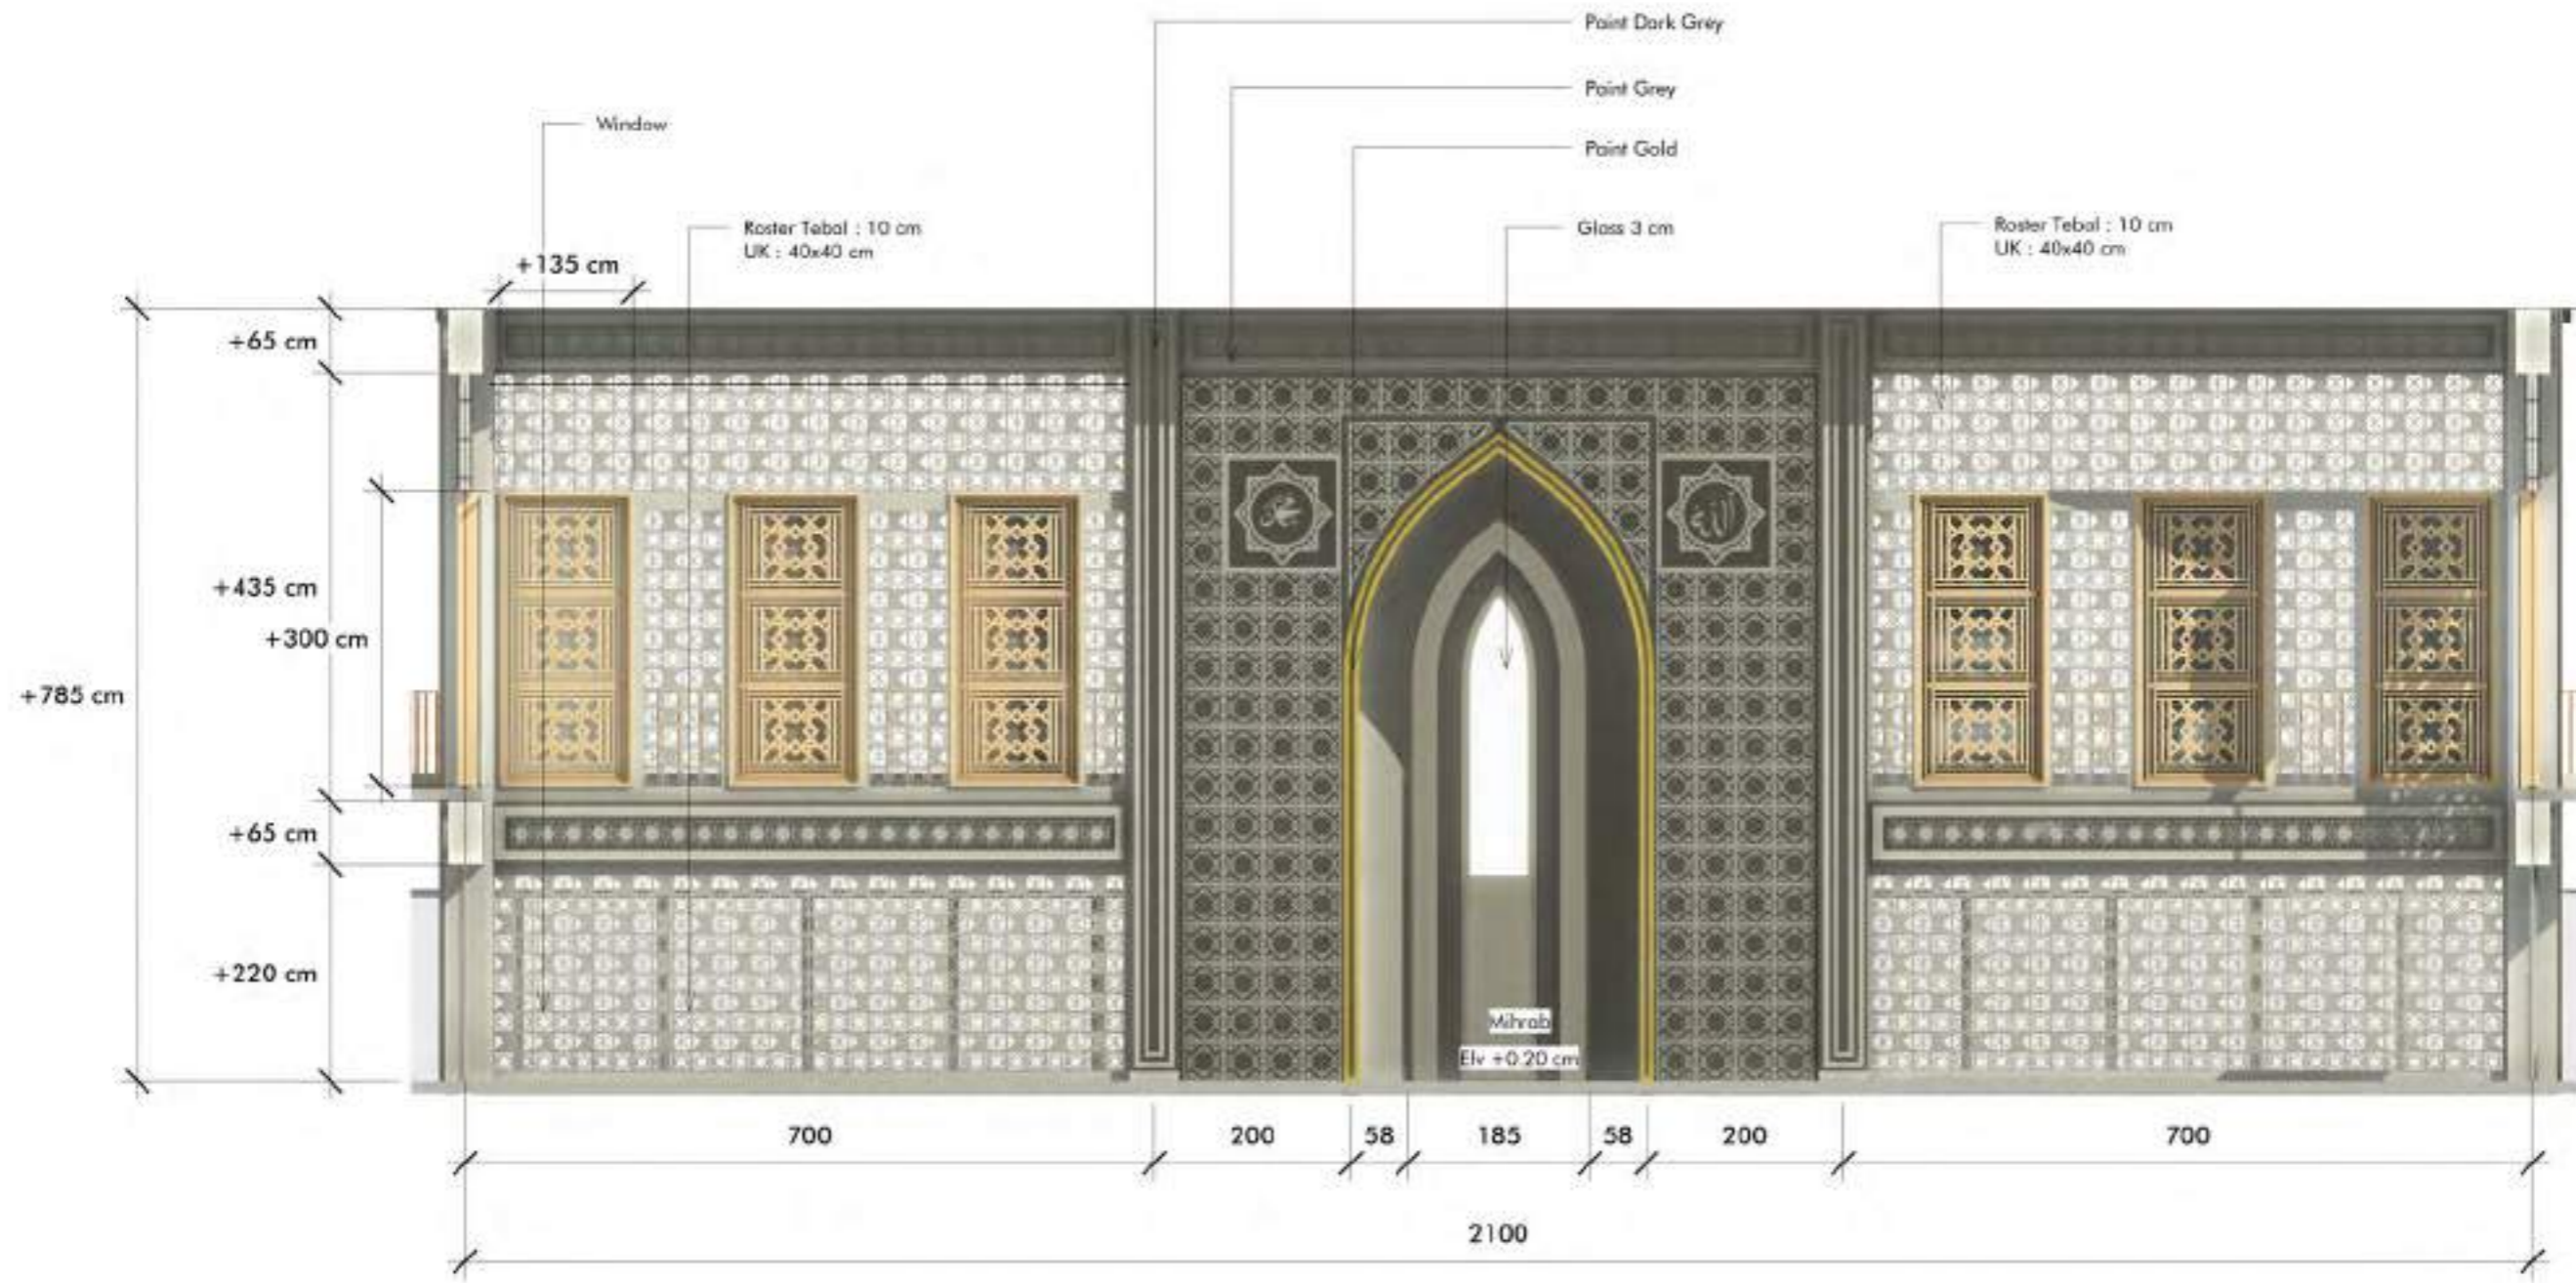


1 Detail Mihrab
 1 : 75
 A116

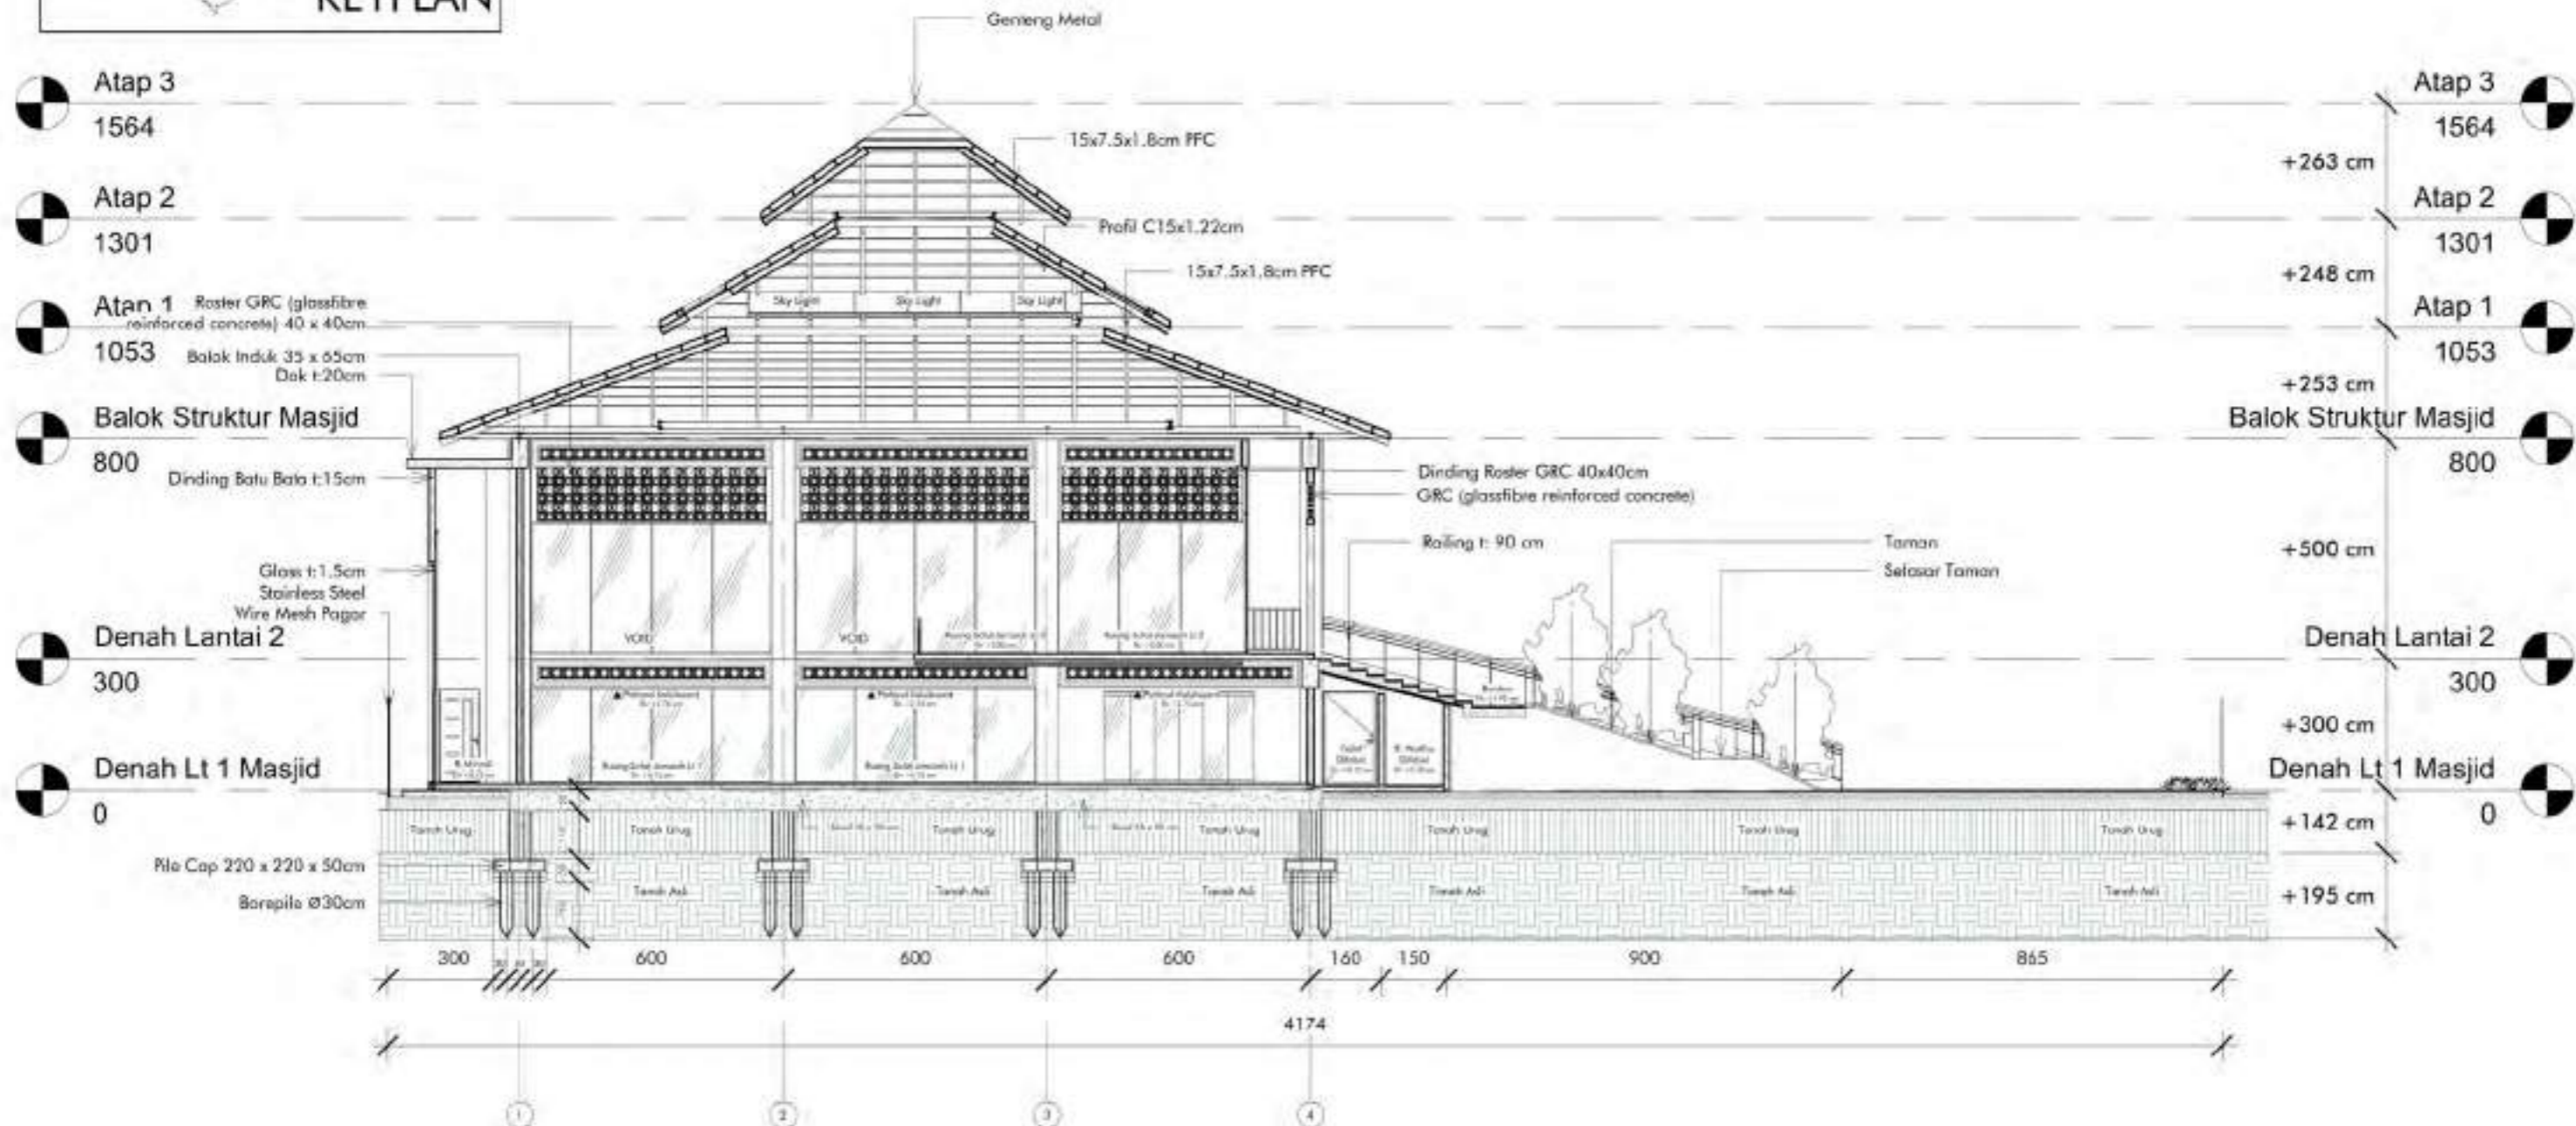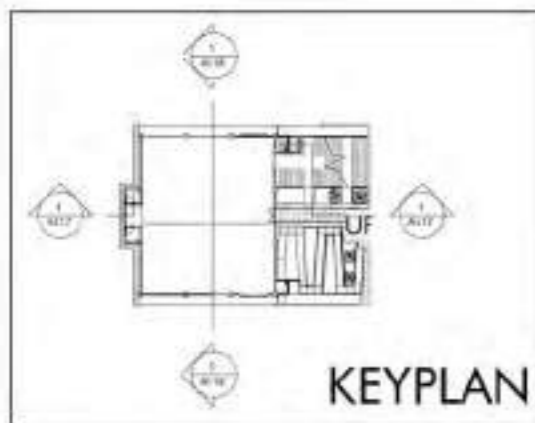


1 Potongan A-A Masjid
1 : 150
A117

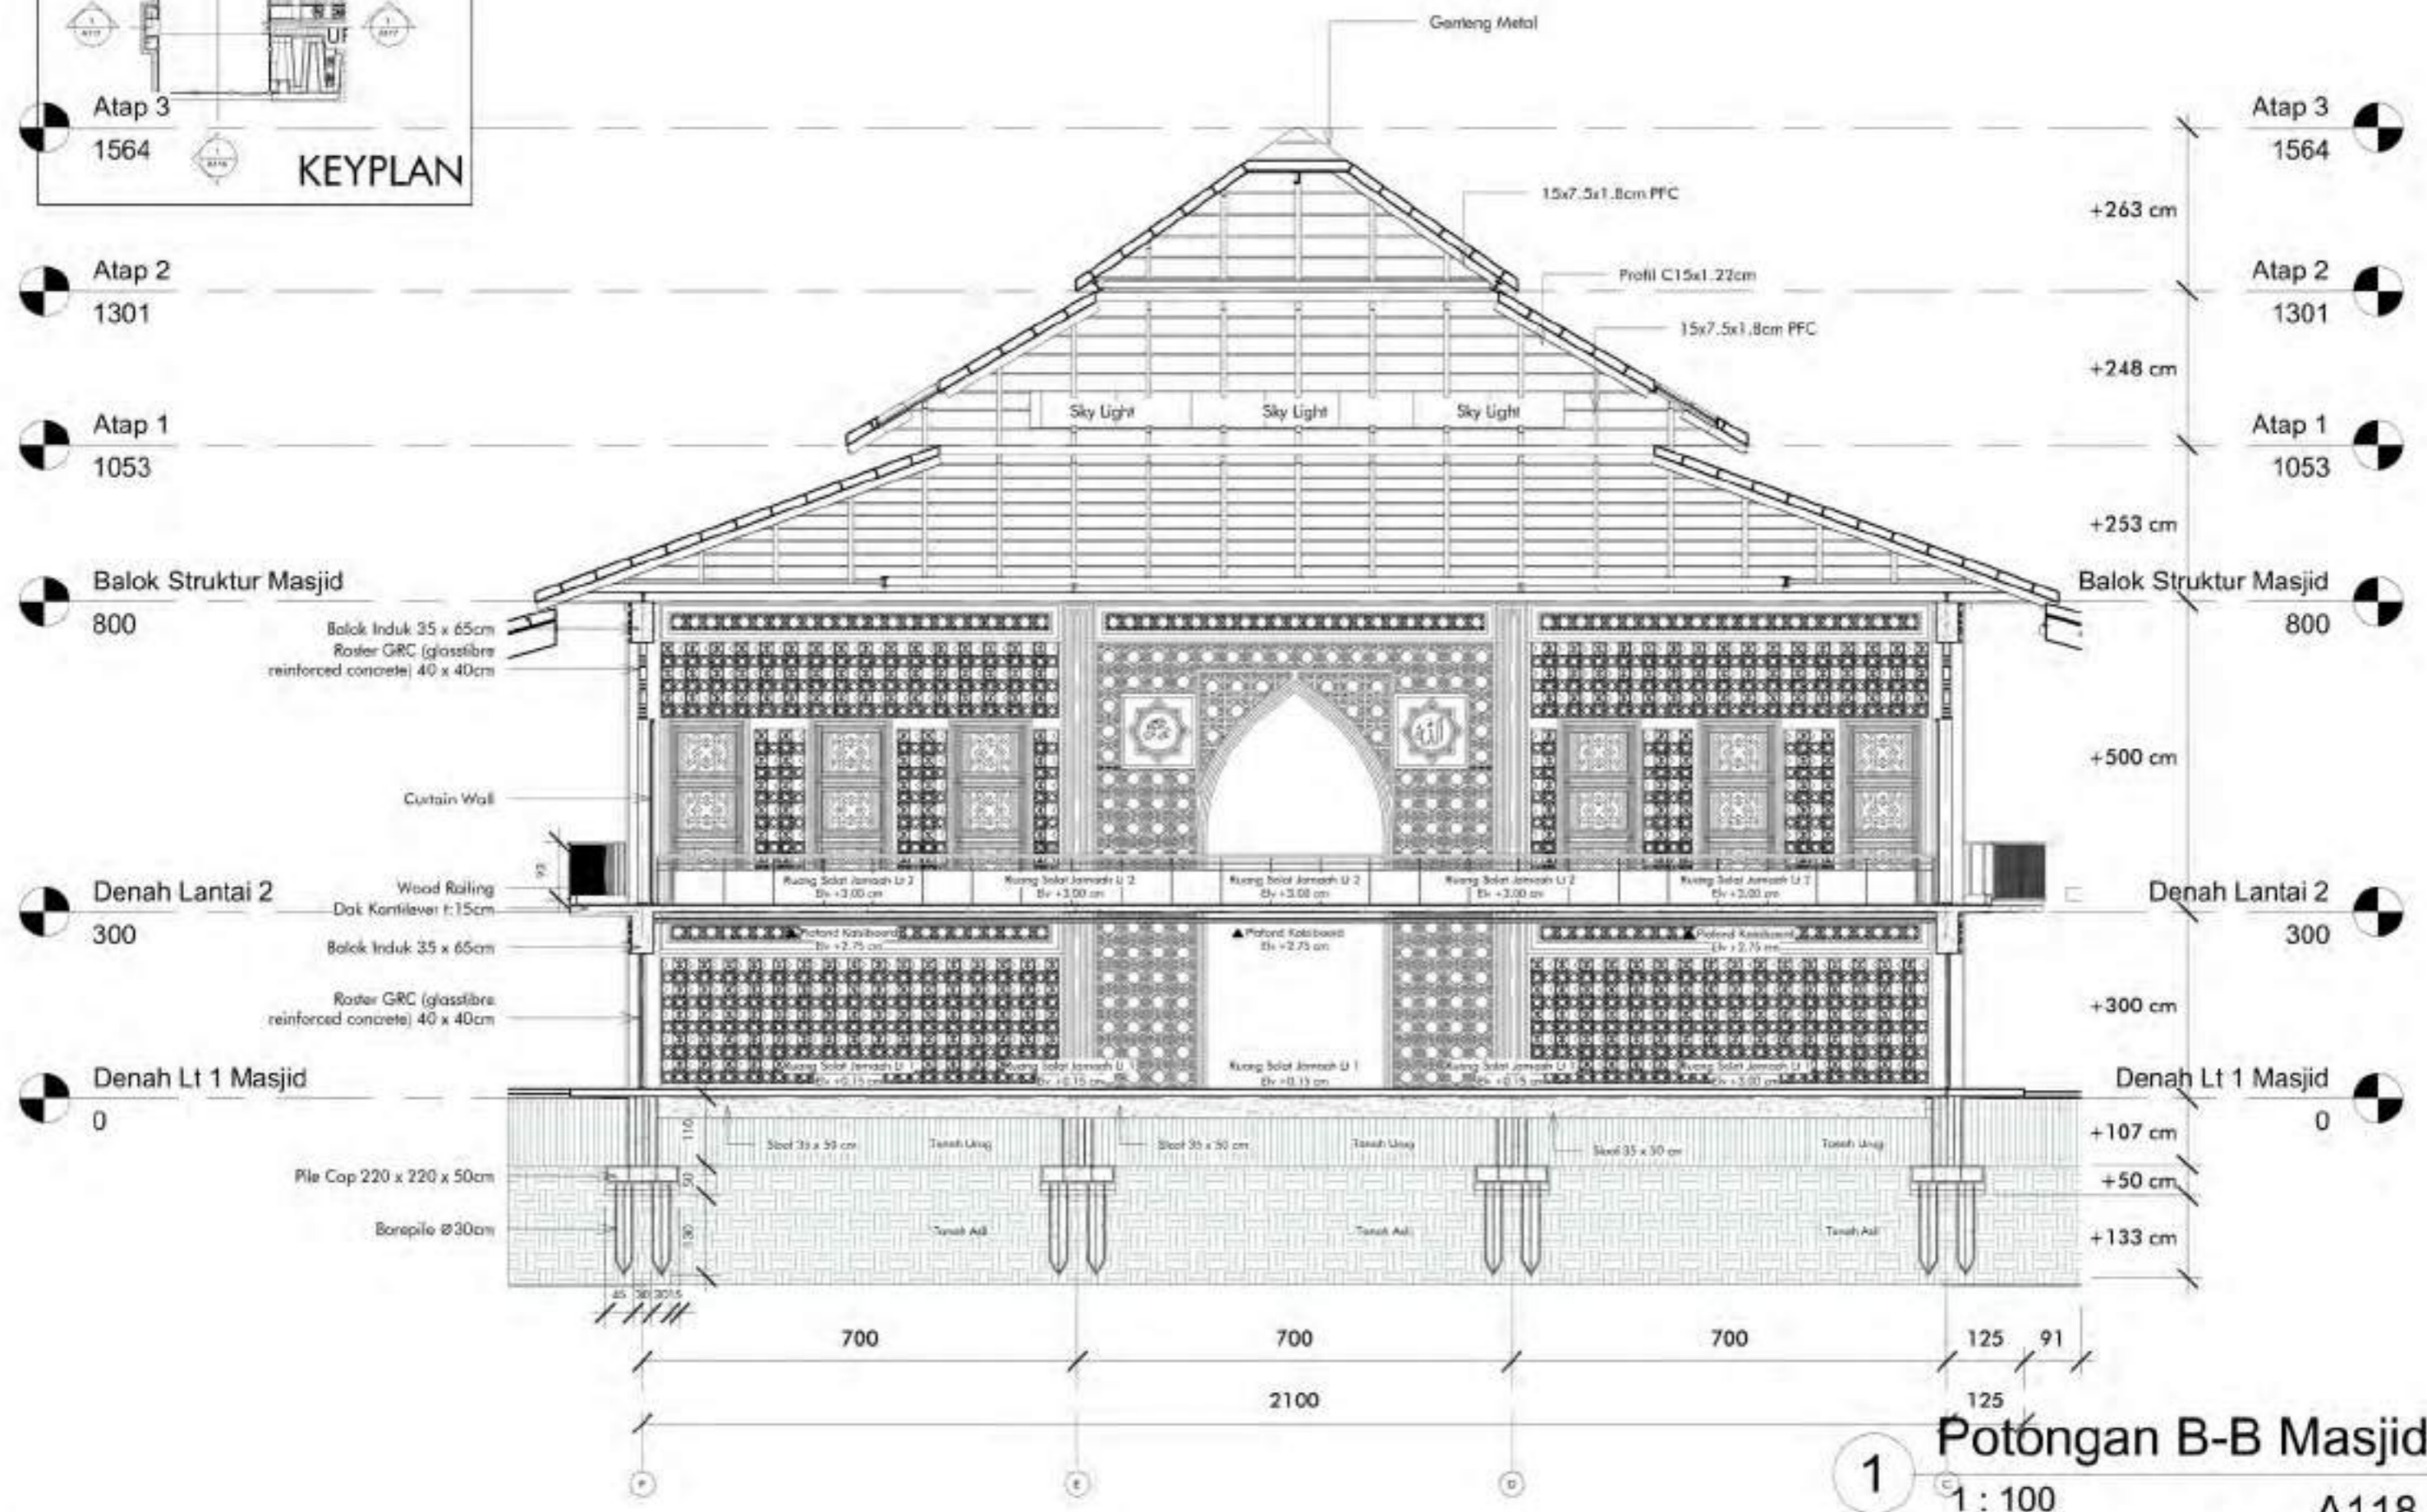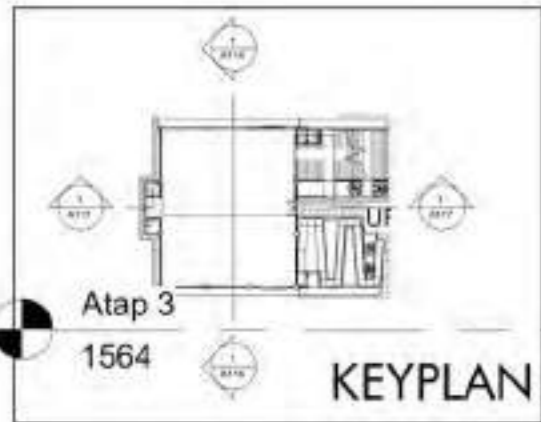



1 Potongan B-B Masjid
1 : 100
A118

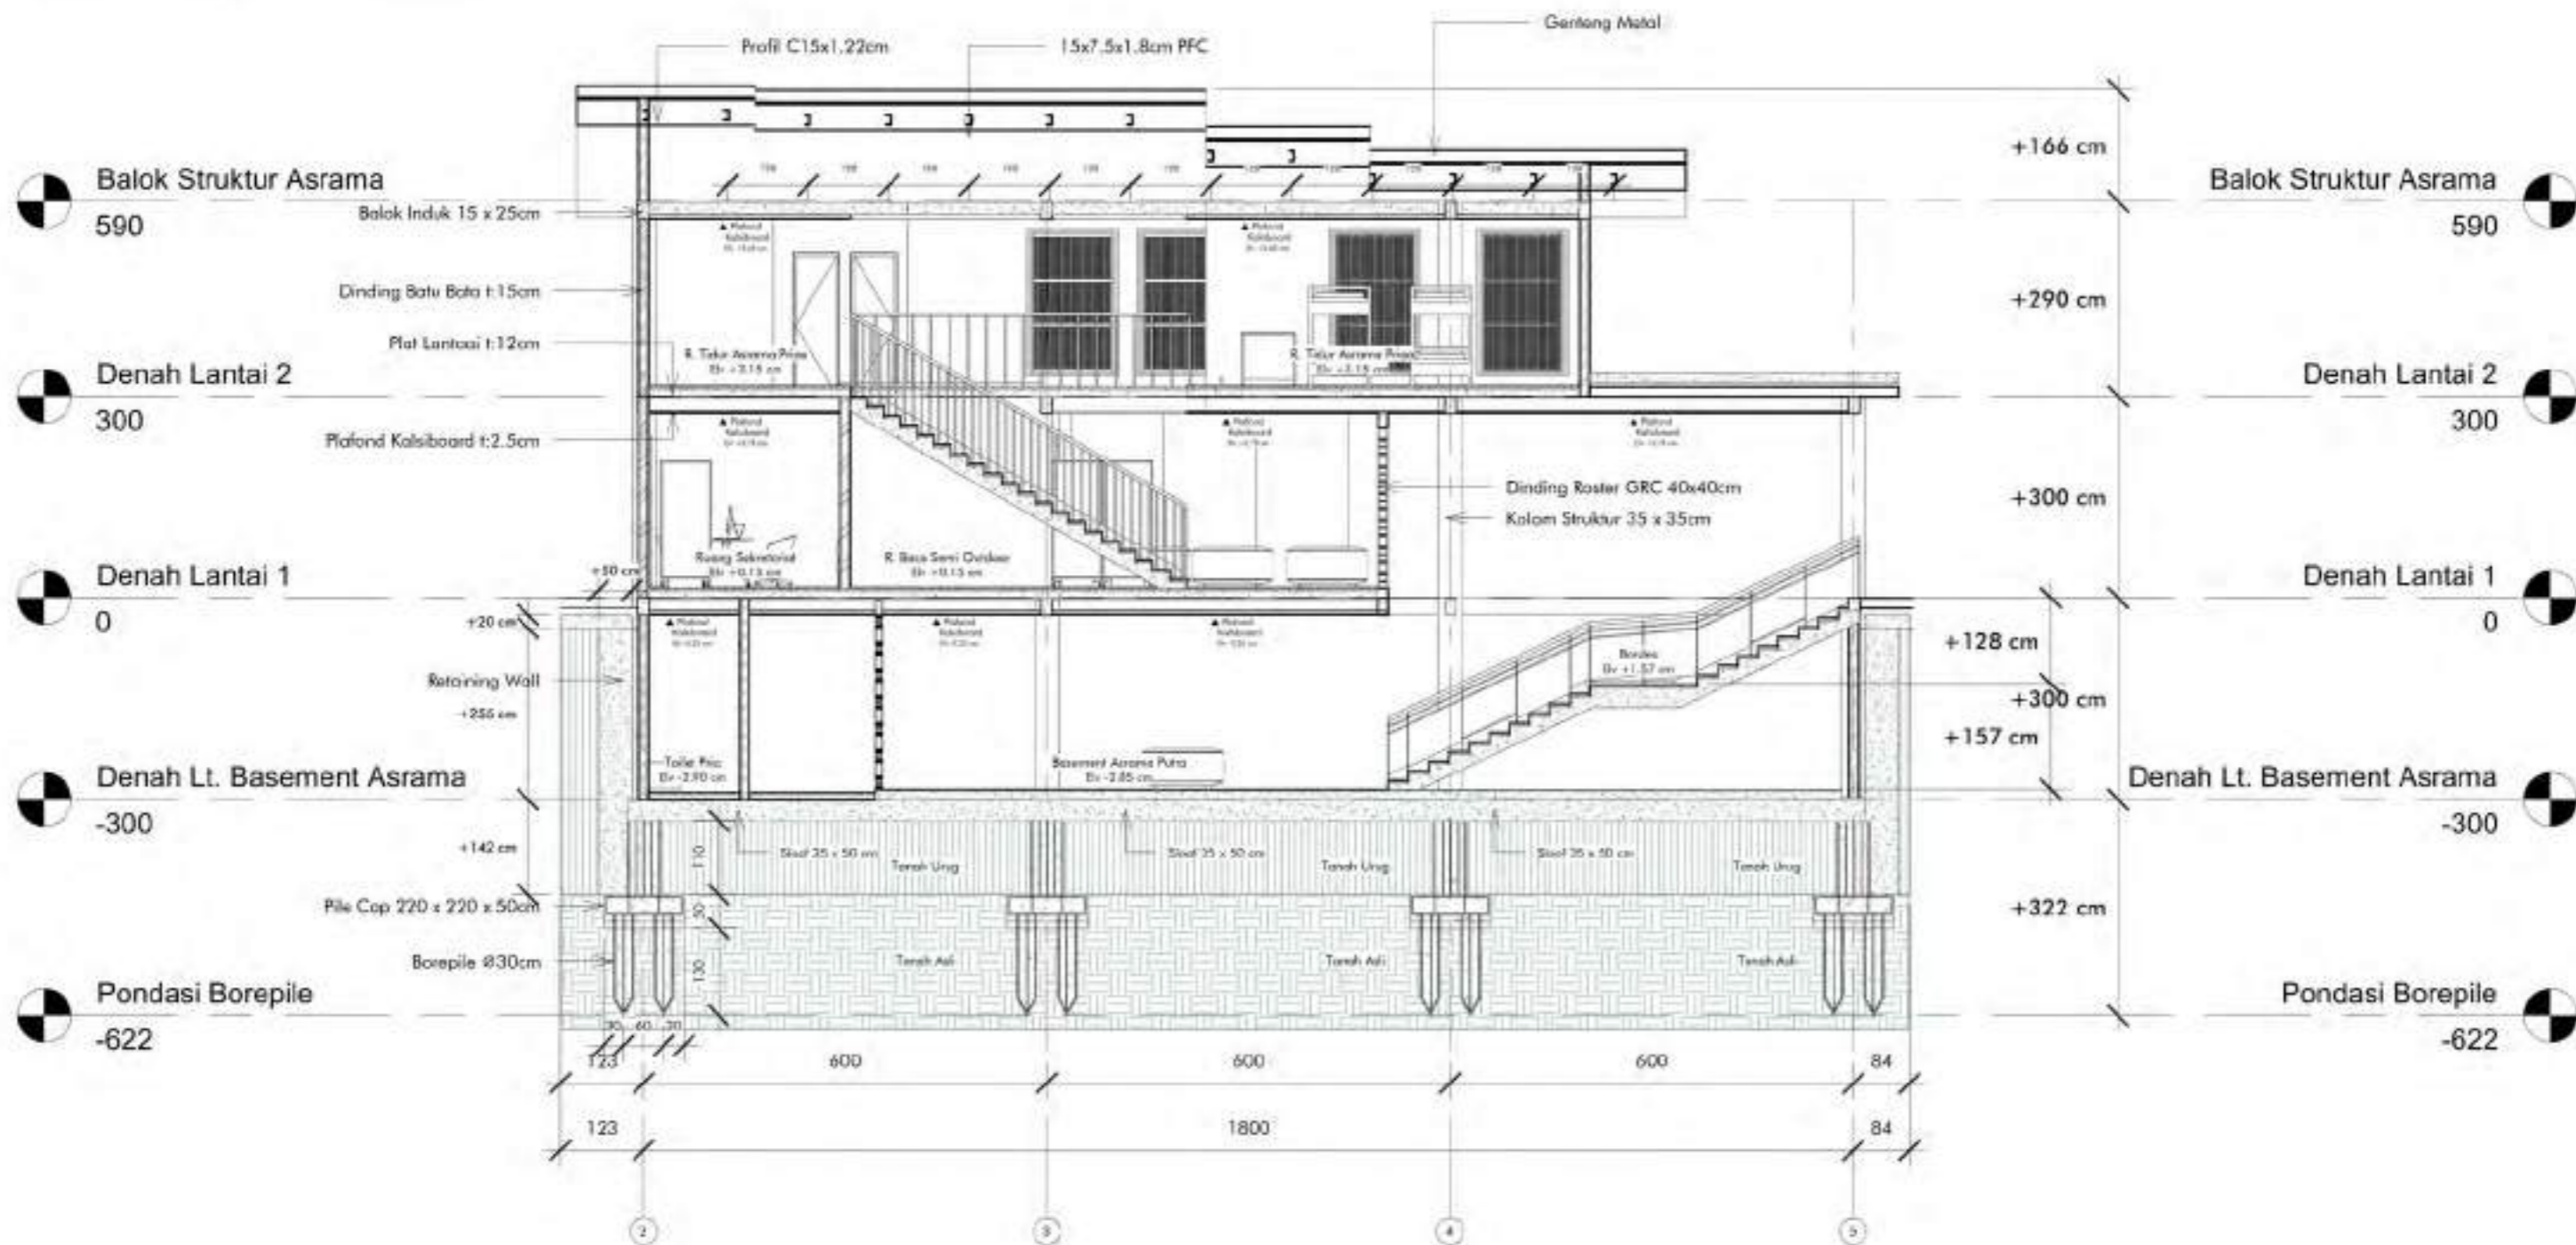



1 Potongan A-A Asrama Putra
1 : 100
A119

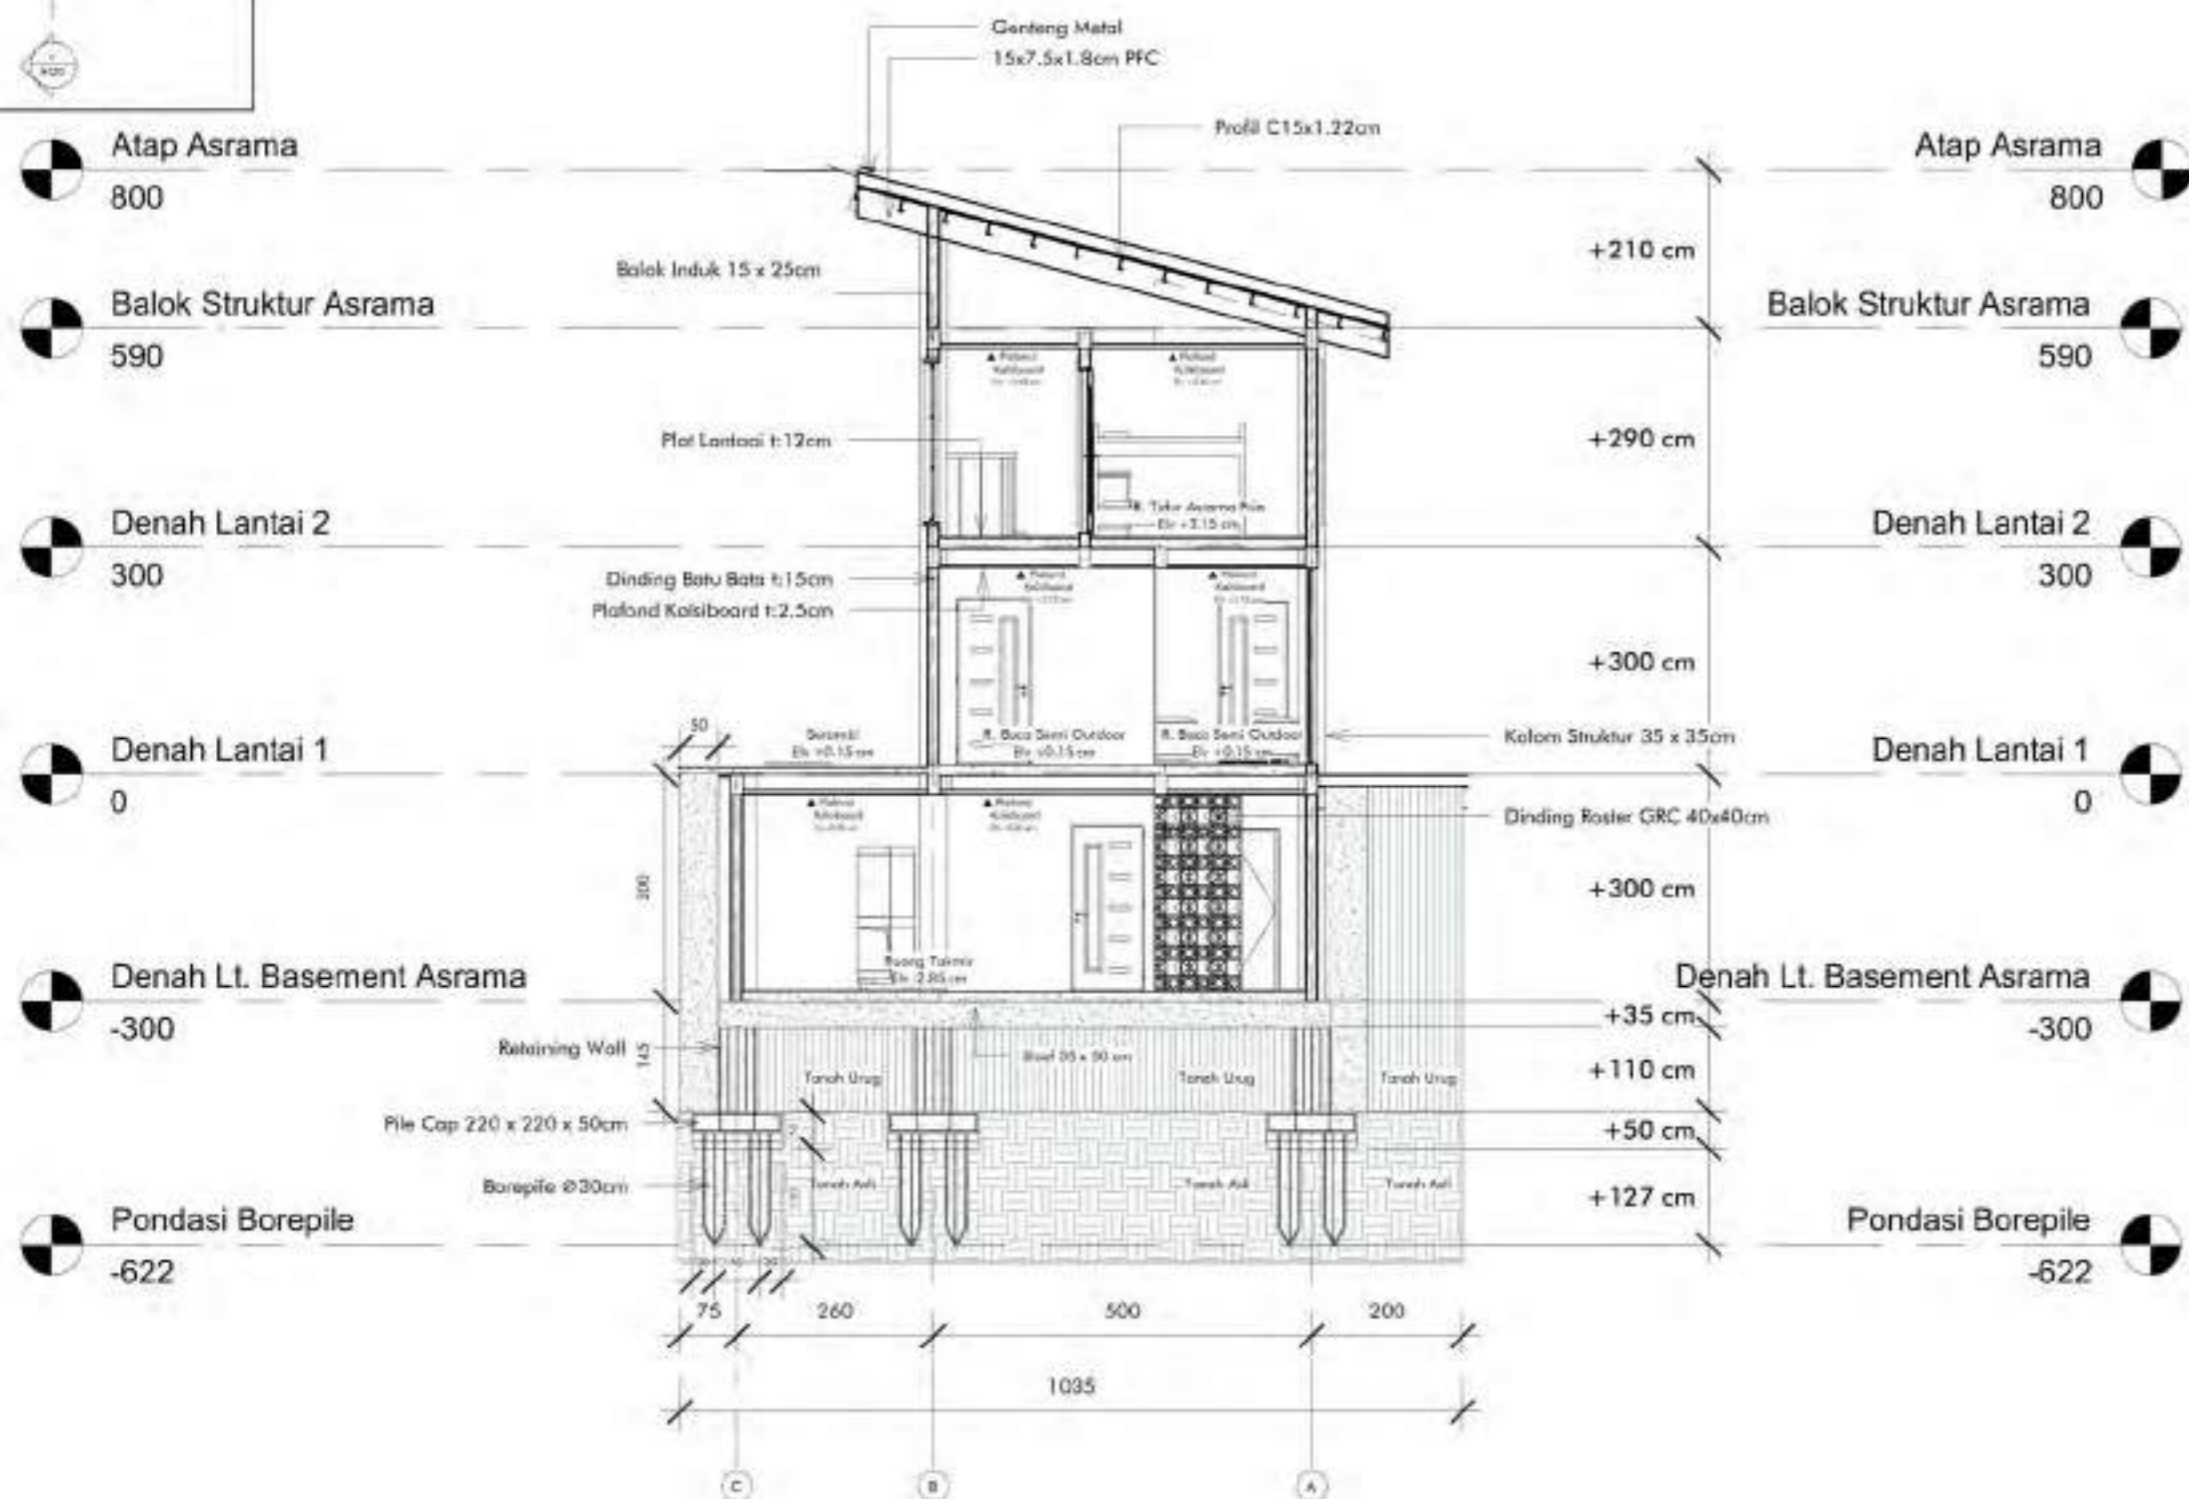

1 Potongan B-B Asrama Putra
1 : 100
A120

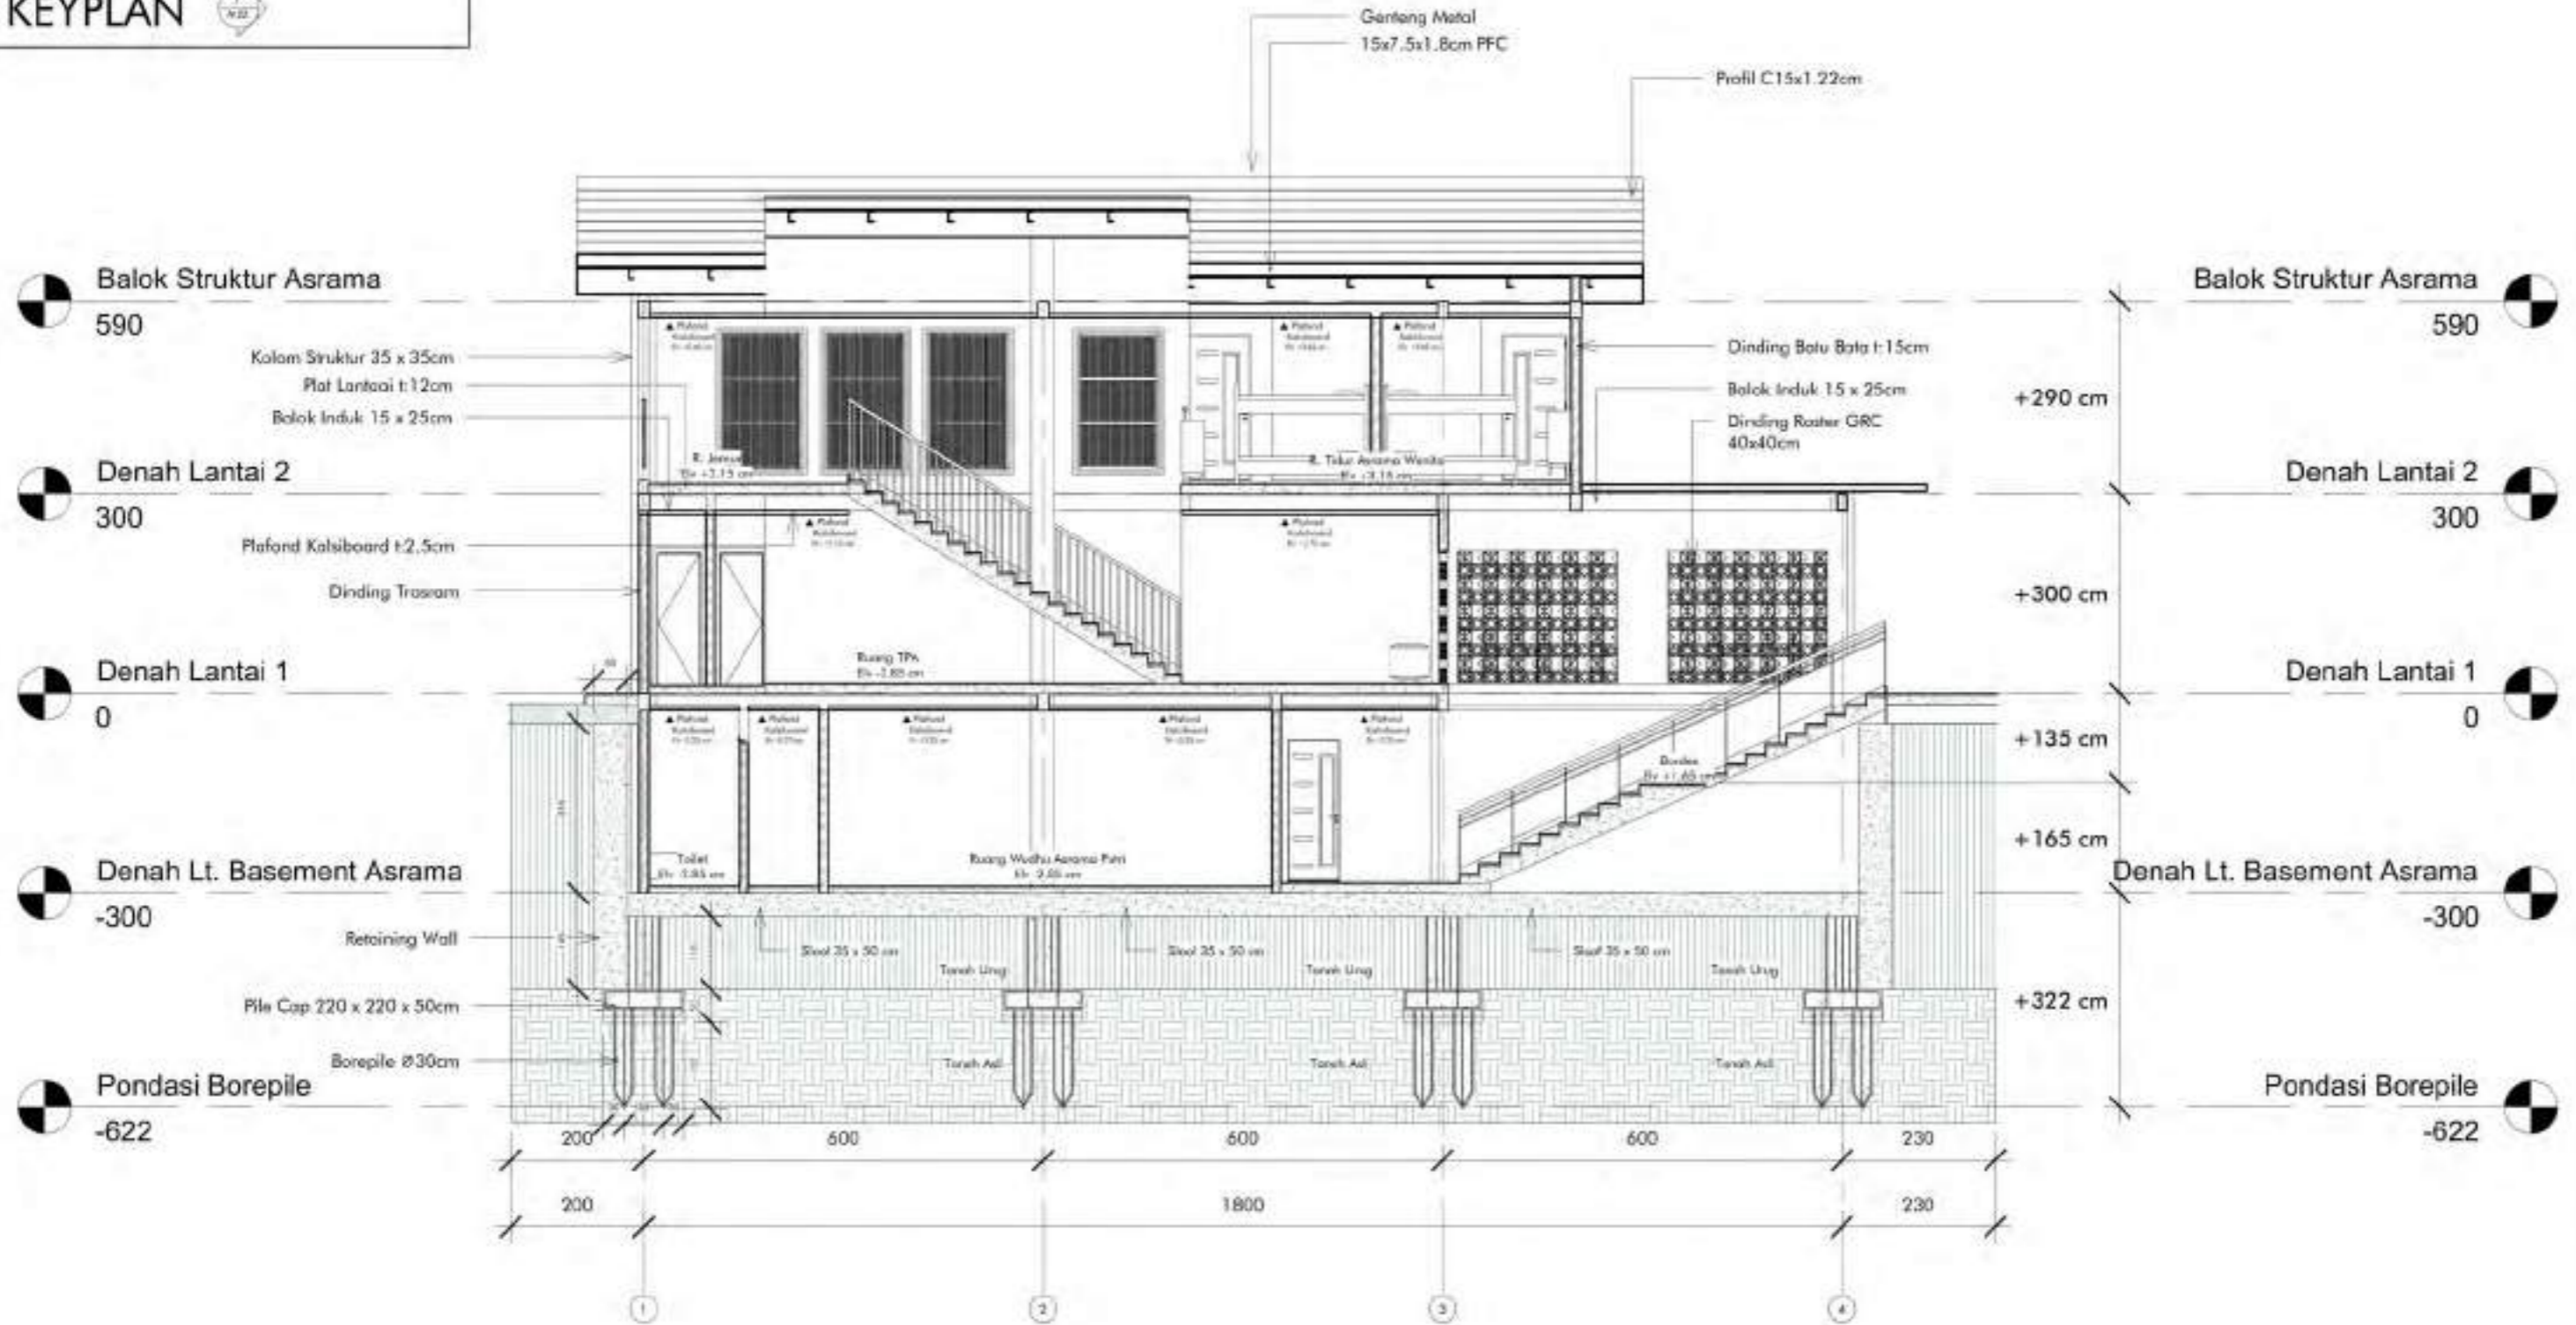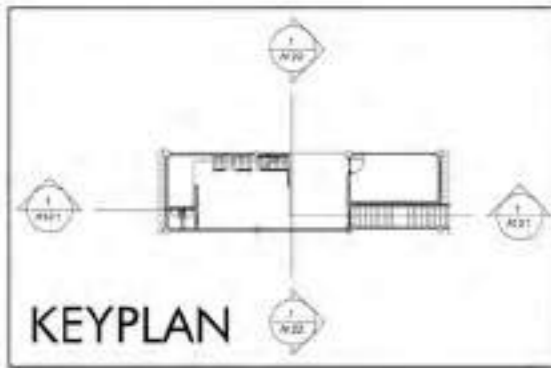

1 Potongan A-A Asrama Putri
1 : 100
A121

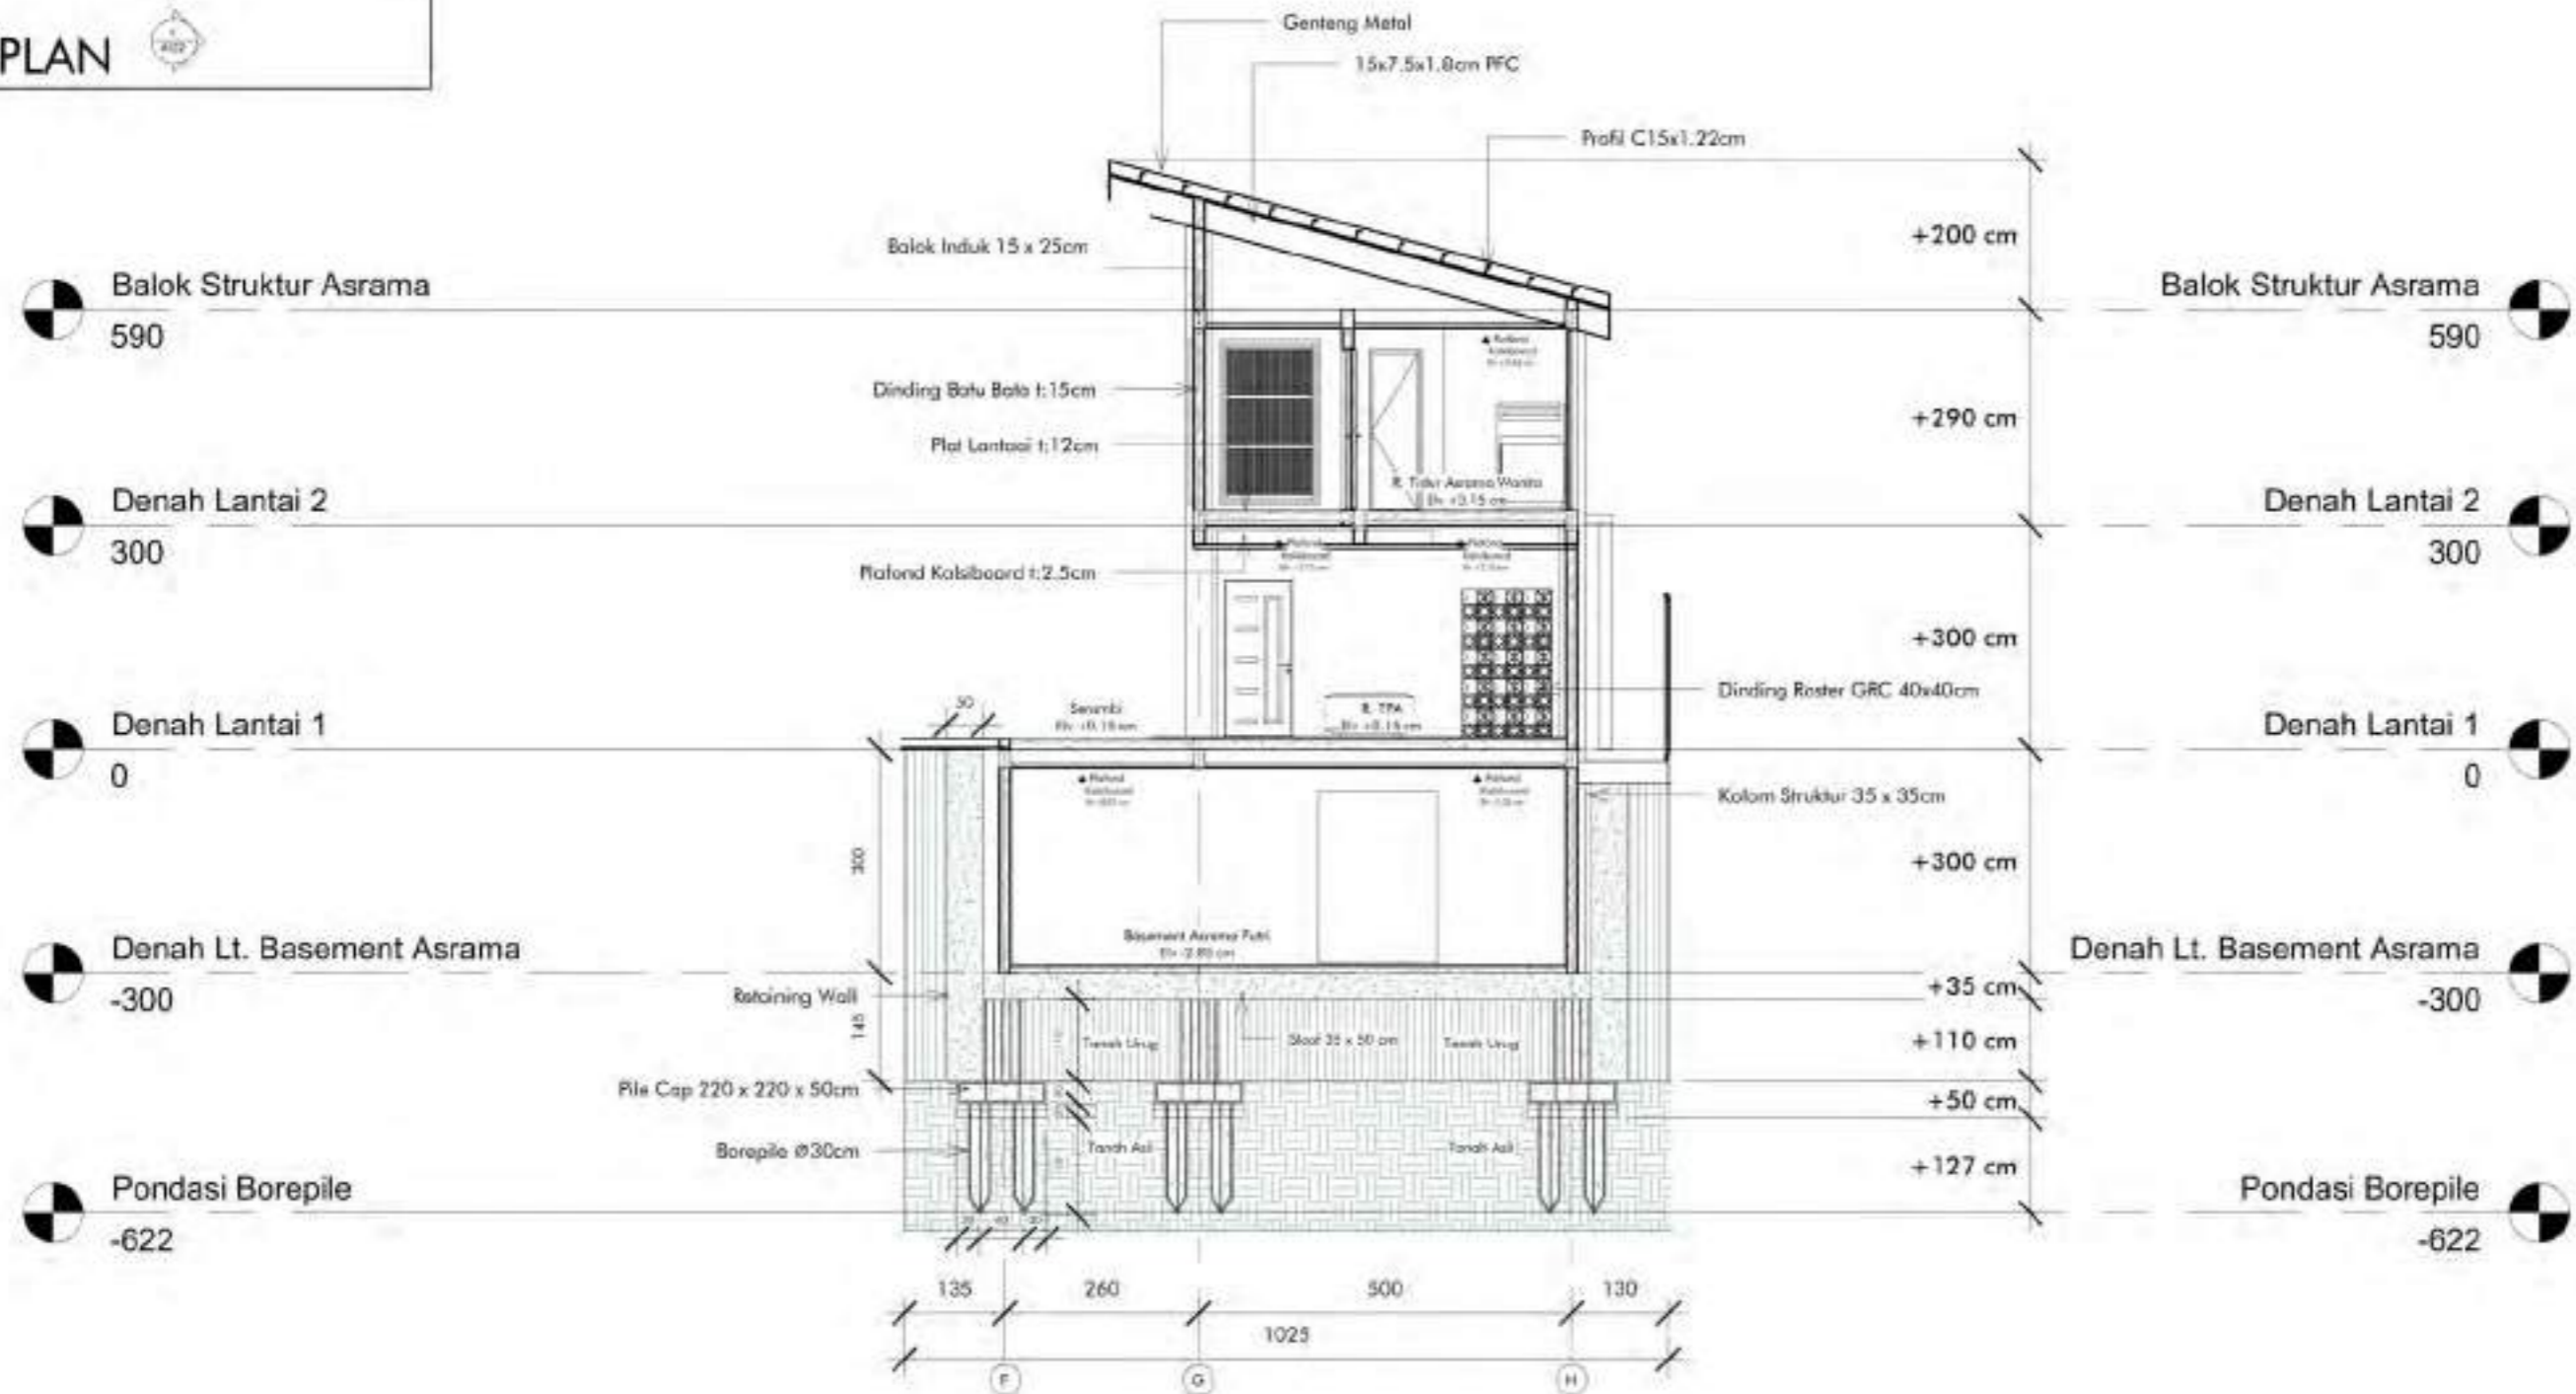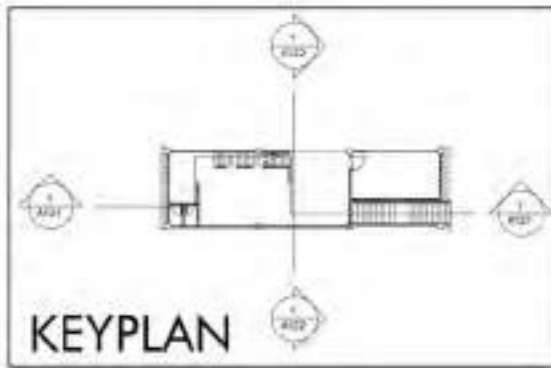

1 Potongan B-B Asrama Putri
1 : 100
A122



Perspektif Mata Burung

A123



Perspektif Mata Manusia 2




Interior Lt 1 Masjid

A126



Interior Lt 2 Masjid

A127

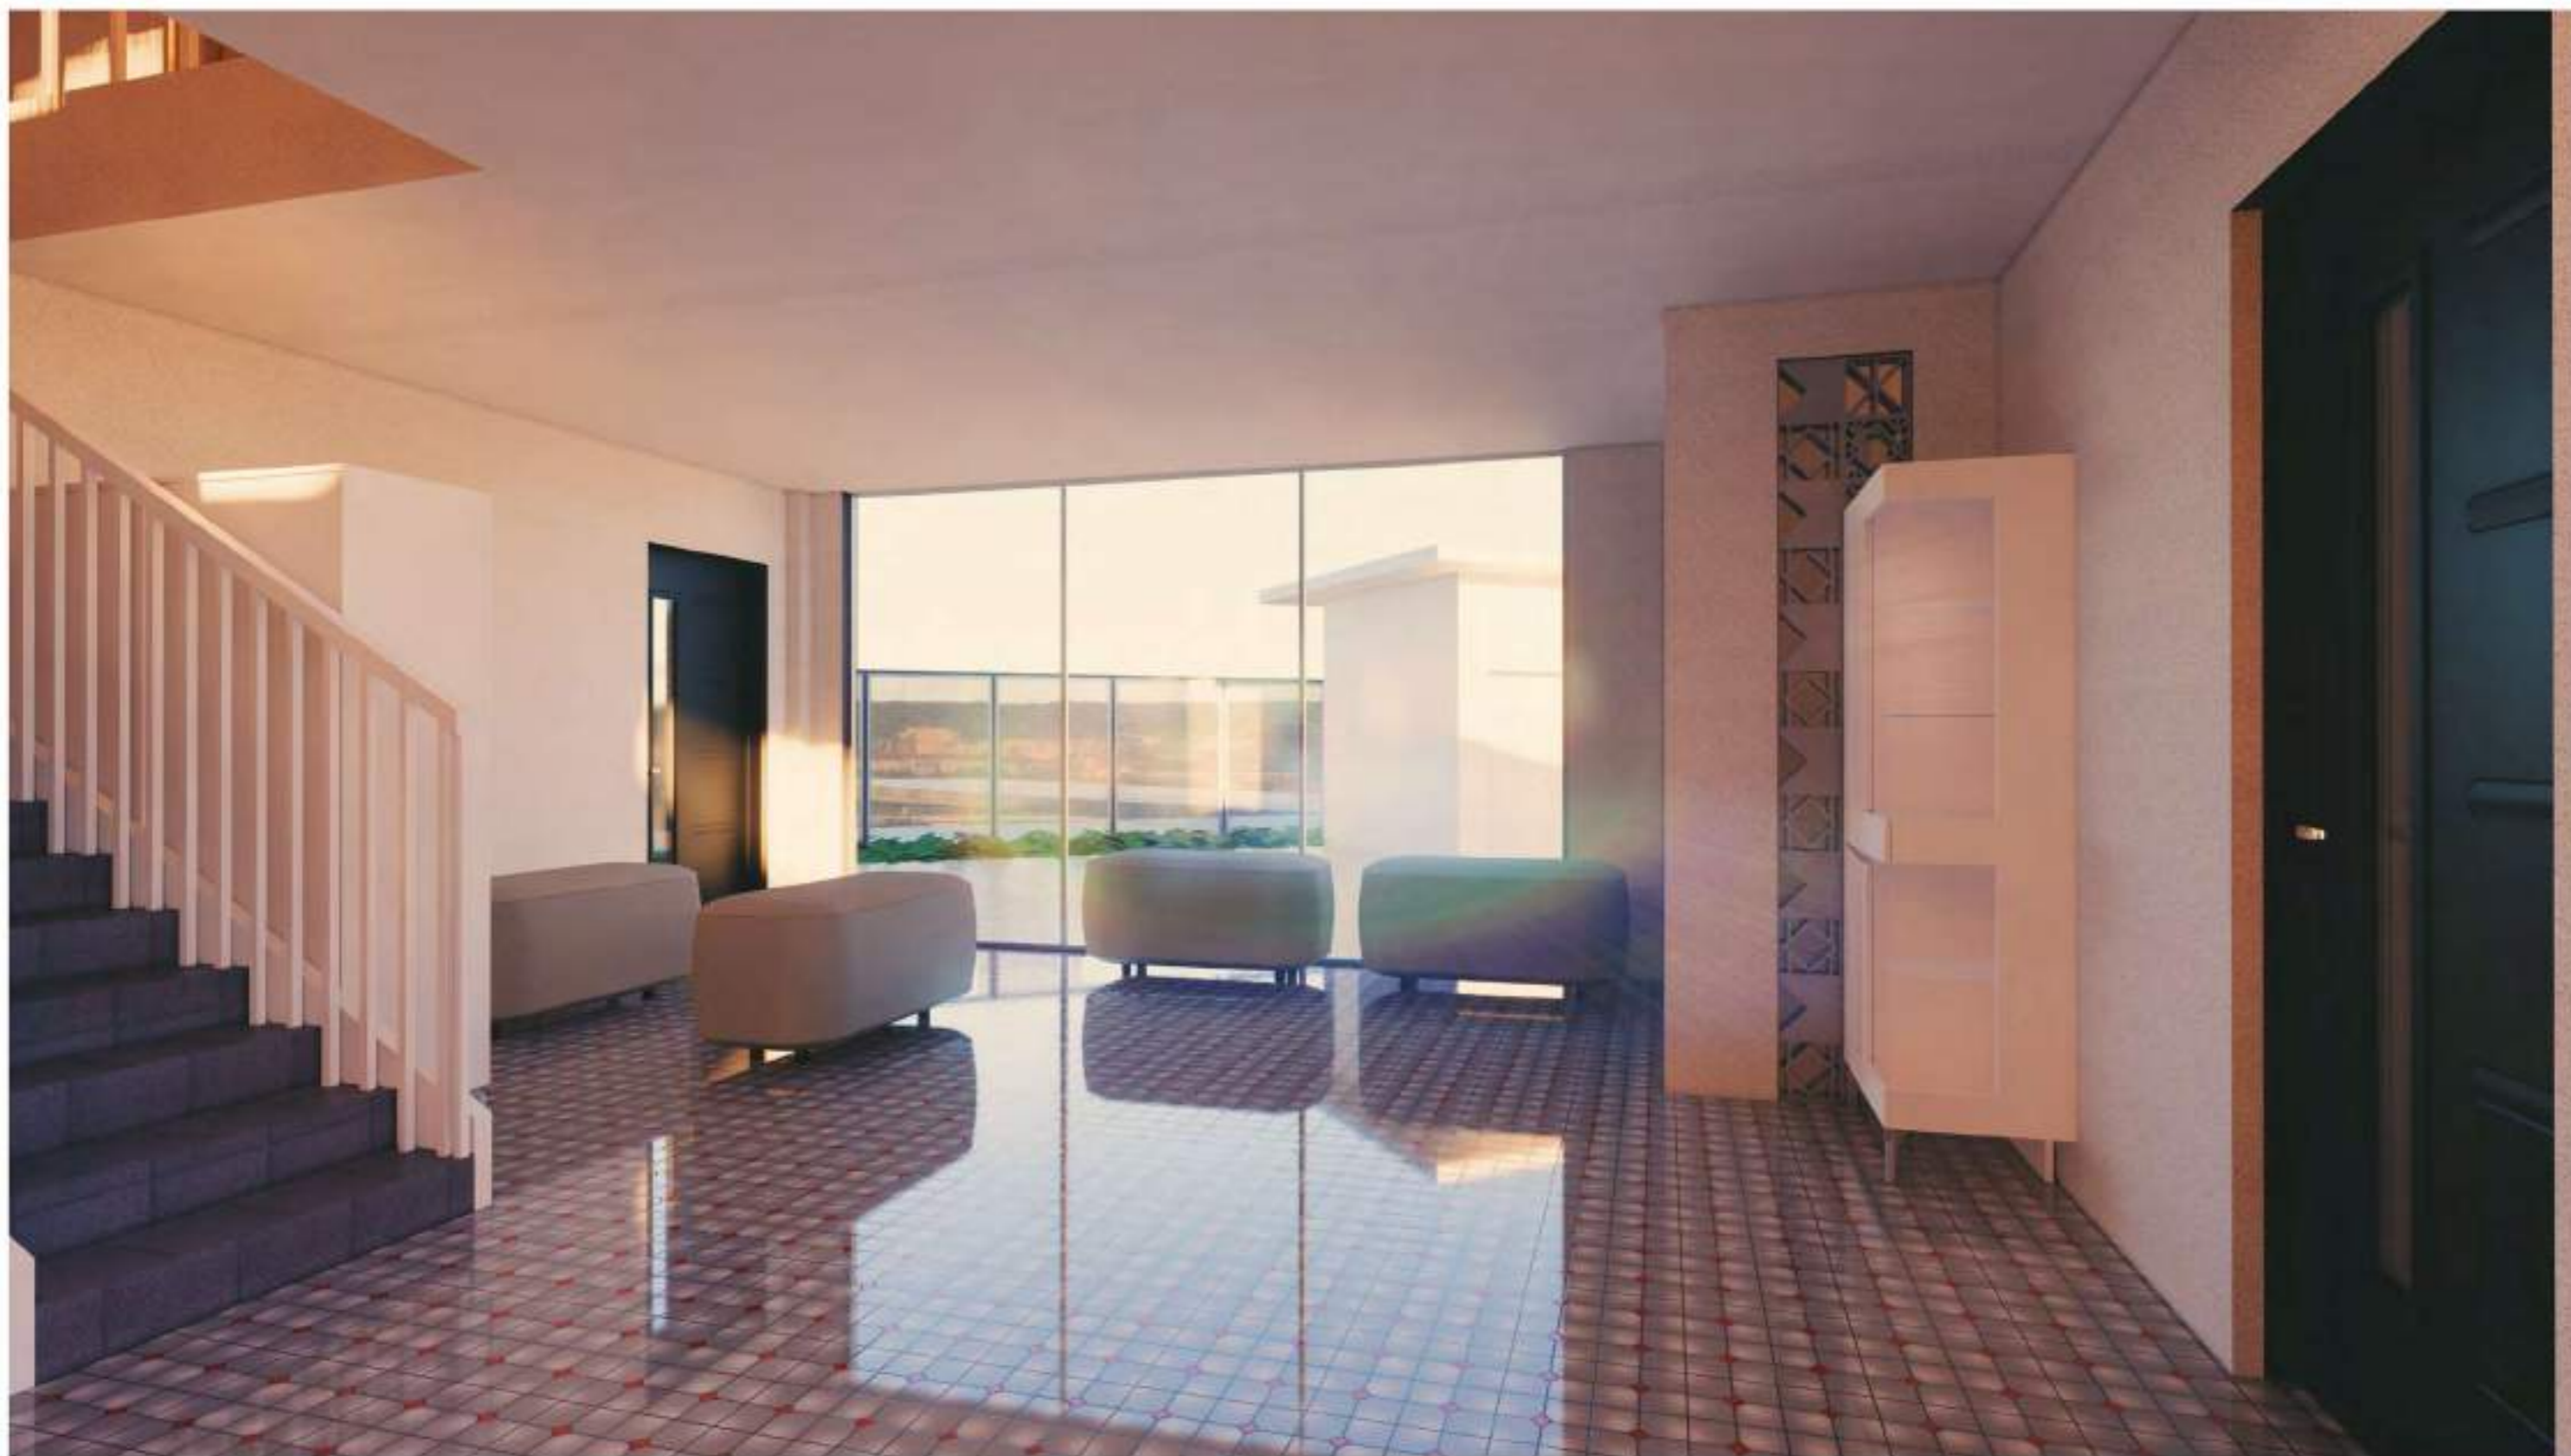

R. Baca Semi Outdoor

A128



R. Perpustakaan

A129



R. Sekretariat

A131



R. Takmir

A132



R. Tidur Putra

A133



R. TPA

A135